

LEGEND

- PROPOSED EDGE OF TRAVEL
- PROPOSED CURB AND GUTTER
- RW PROPOSED RIGHT OF WAY
- PDE- PROPOSED PERMANENT DRAINAGE EASEMENT
- PROPOSED CONSTRUCTION EASEMENT
- PROPOSED PAINT LINE
- EXISTING PROPERTY LINE
- EXISTING RIGHT OF WAY
- PROPOSED LANE LINE
- EXISTING UTILITY POLE
- ⌵ EXISTING MAST ARM SIGNAL POLE
- ⌵ PROPOSED MAST ARM SIGNAL POLE
- PROPOSED CONCRETE ISLAND
- PC PROPOSED PEDESTRIAN CROSSWALK

NAD 83/NA 2011

15

20

25

HIGH HOUSE ROAD

CARPENTER UPCHURCH ROAD


JENKS CARPENTER ROAD

WELLSLEY COMMUNITY ASSOC. INC.

WELLSLEY COMMUNITY ASSOC. INC.


ADVANTAGE GROUP REALTY IV LLC

DOCUMENT NOT CONSIDERED FINAL UNLESS ALL SIGNATURES COMPLETED

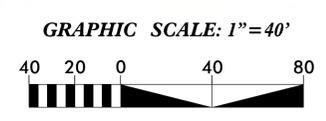


HIGH HOUSE ROAD PUBLIC INVOLVEMENT MAP

SEPI
ENGINEERING & CONSTRUCTION
1025 Wade Avenue
Raleigh, NC 27605
Tel: 919-789-9577
Fax: 919-789-9591
License: C-2197

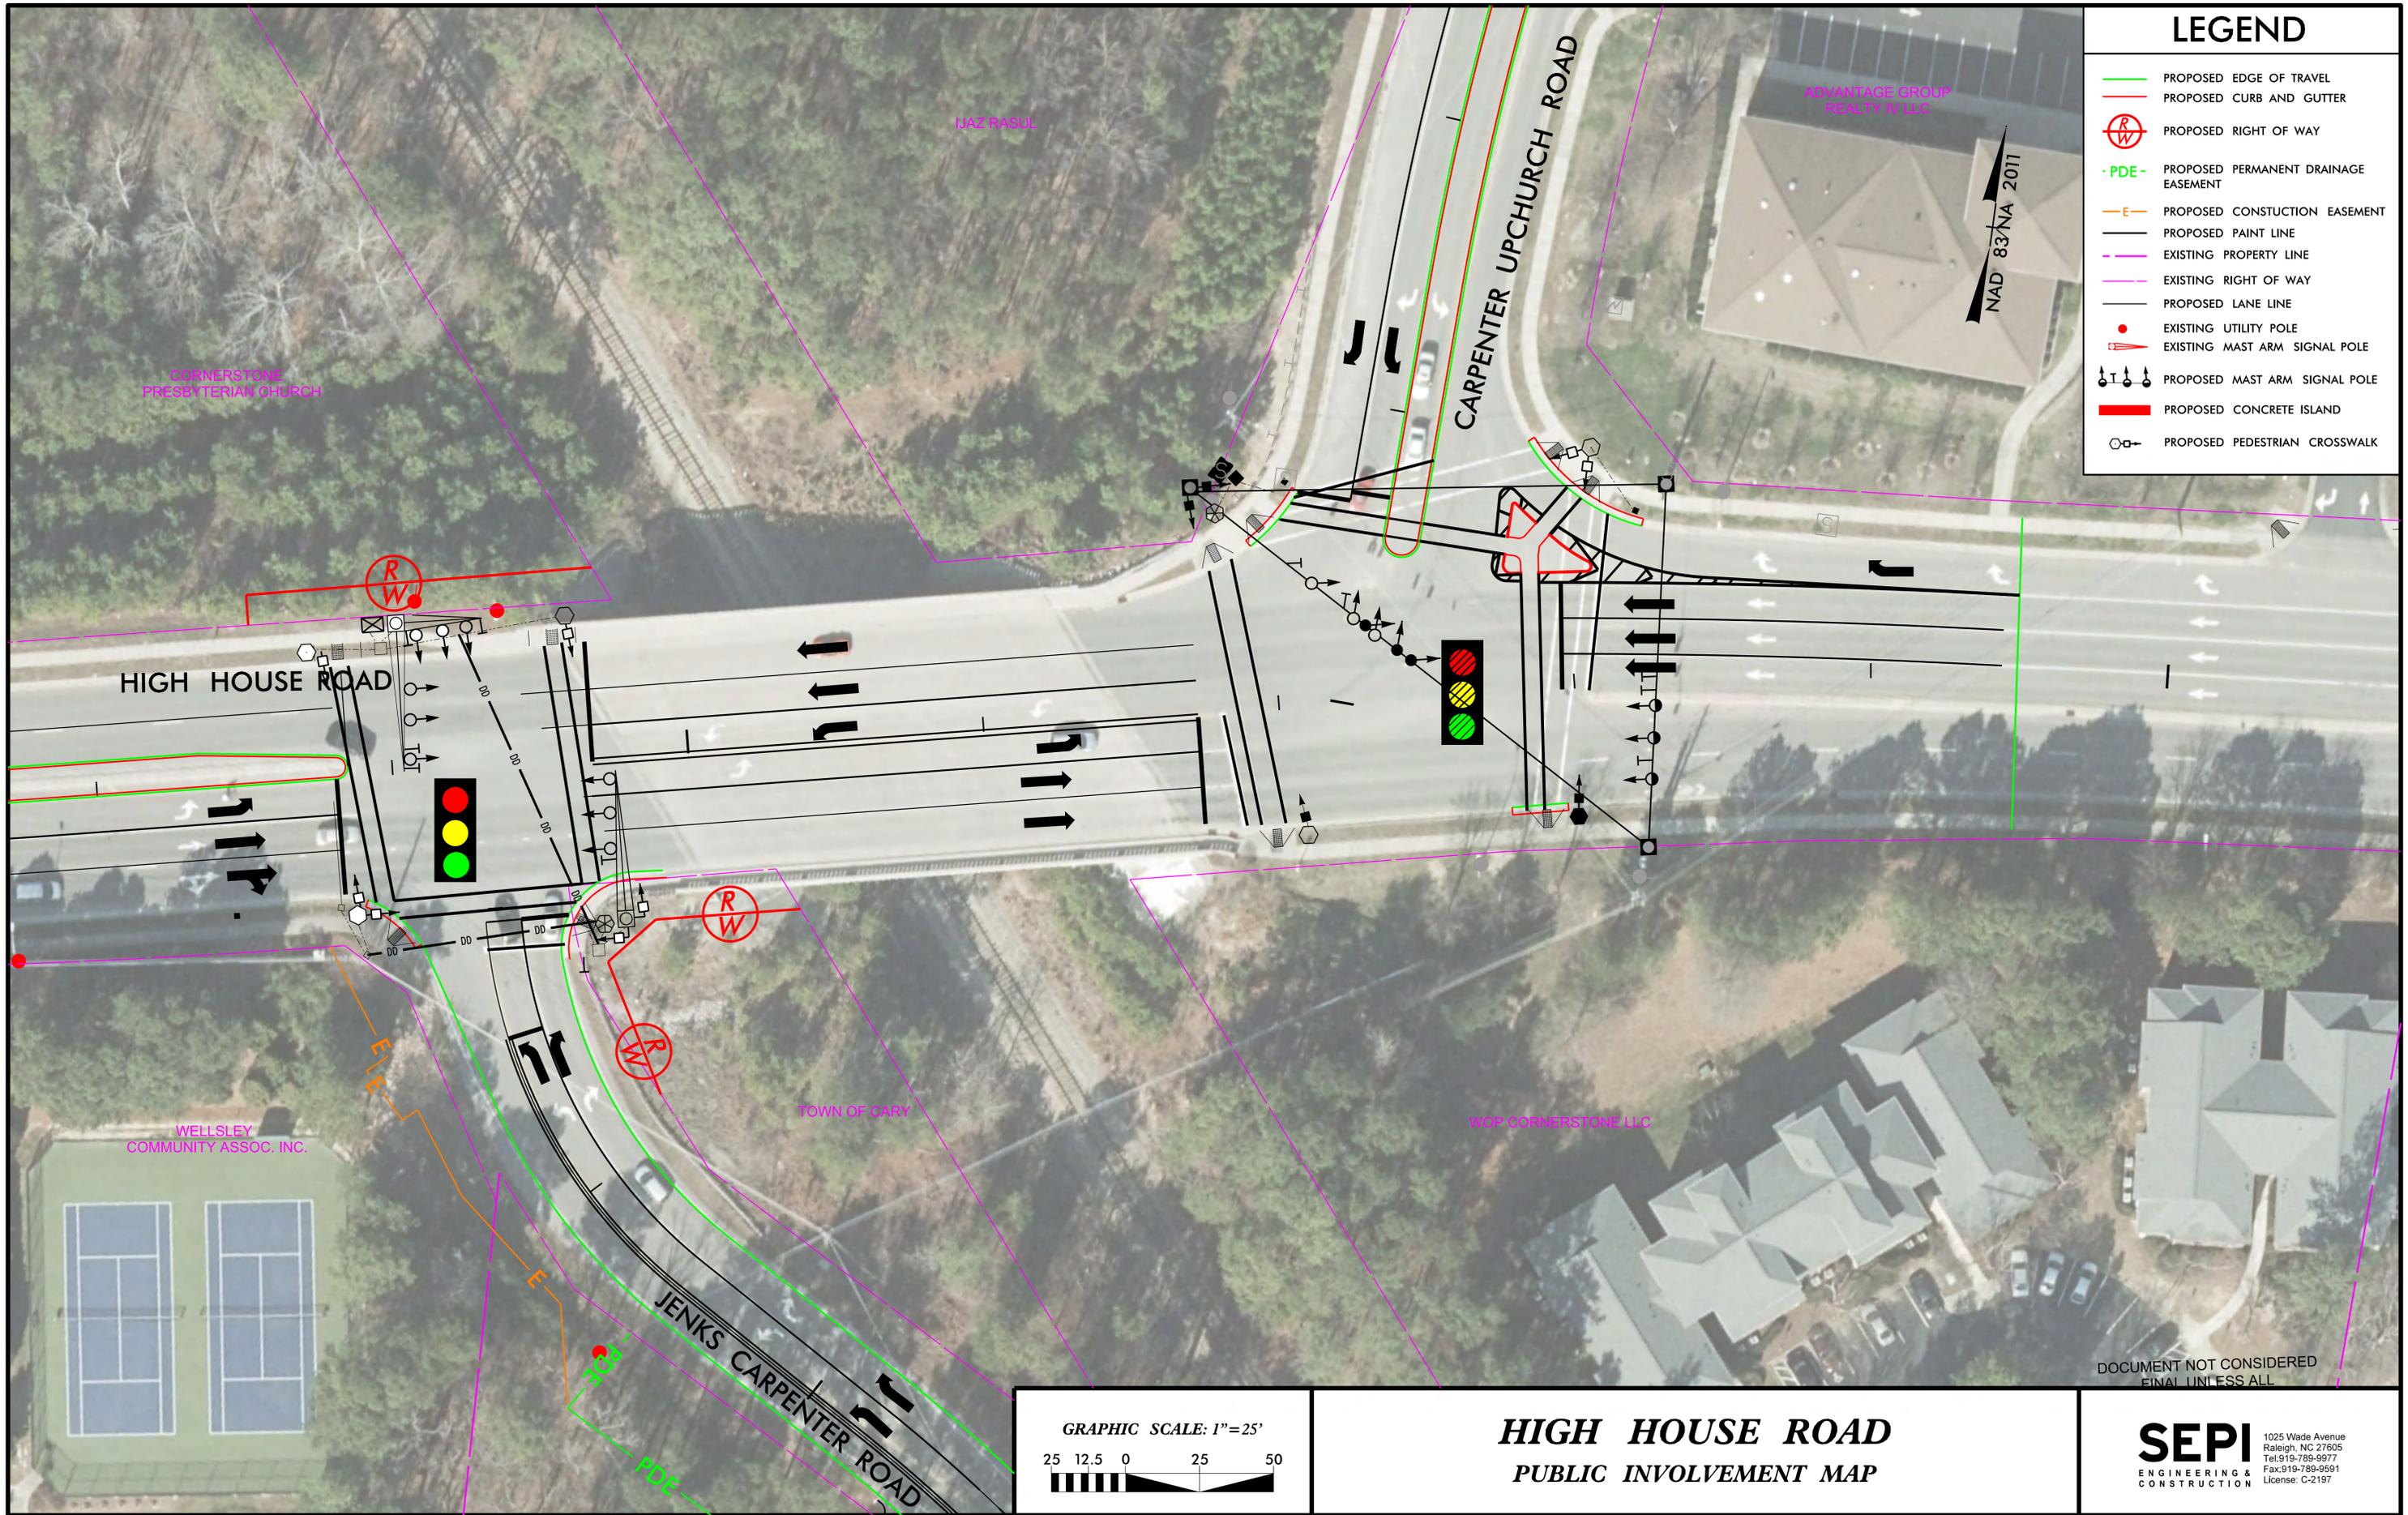

LEGEND

- PROPOSED EDGE OF TRAVEL
- PROPOSED CURB AND GUTTER
- ⊗ PROPOSED RIGHT OF WAY
- PDE- PROPOSED PERMANENT DRAINAGE EASEMENT
- PROPOSED CONSTRUCTION EASEMENT
- PROPOSED PAINT LINE
- EXISTING PROPERTY LINE
- EXISTING RIGHT OF WAY
- PROPOSED LANE LINE
- EXISTING UTILITY POLE
- ⊗ EXISTING MAST ARM SIGNAL POLE
- ⊗ PROPOSED MAST ARM SIGNAL POLE
- PROPOSED CONCRETE ISLAND
- ⊗ PROPOSED PEDESTRIAN CROSSWALK

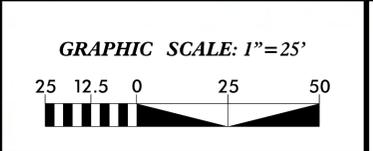

HIGH HOUSE ROAD

PUBLIC INVOLVEMENT MAP

DOCUMENT NOT CONSIDERED
FINAL UNLESS ALL

SEPI
ENGINEERING &
CONSTRUCTION

1025 Wade Avenue
Raleigh, NC 27605
Tel: 919-789-9977
Fax: 919-789-9591
License: C-2197