



2-LANE UNDIVIDED ROAD

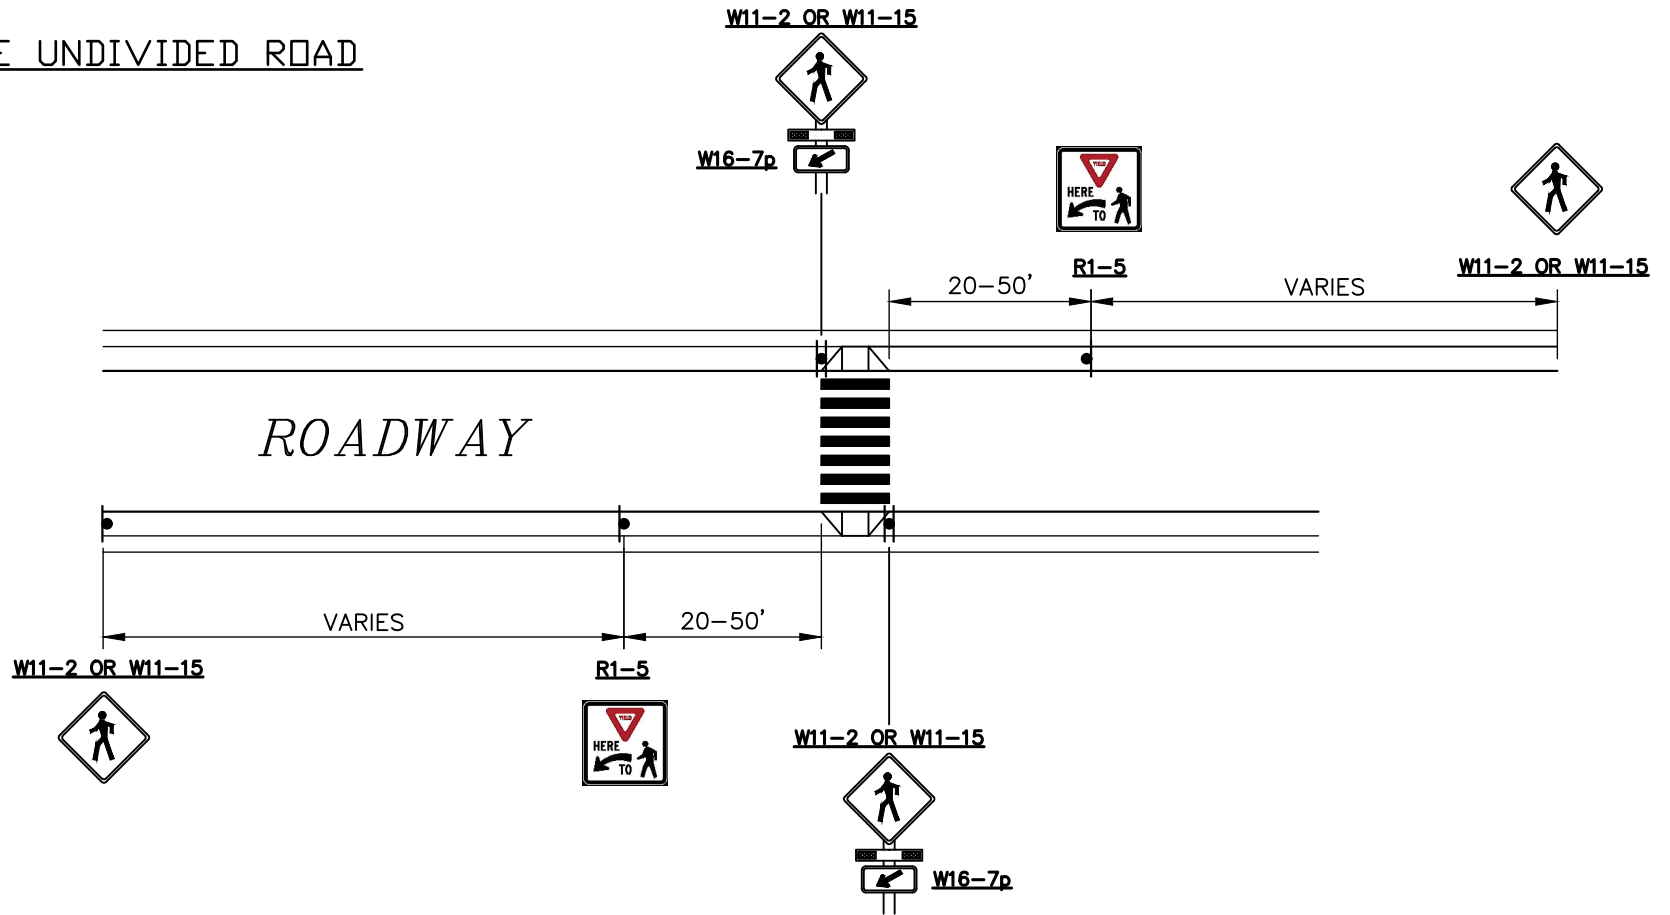

**NOTES:**

- 1. USE W11-15 FOR GREENWAY CROSSING, USE W11-2 FOR ALL OTHER CROSSINGS
- 2. DOUBLE SIDED RRFB AT CROSSWALK
- 3. FLUORESCENT YELLOW-GREEN FOR W11-2 AND W11-15

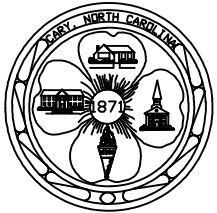

EFFECTIVE: 07/01/21

**RECTANGULAR RAPID FLASHING BEACON LAYOUT**

DETAIL No.

3500.07