


2-LANE UNDIVIDED ROAD

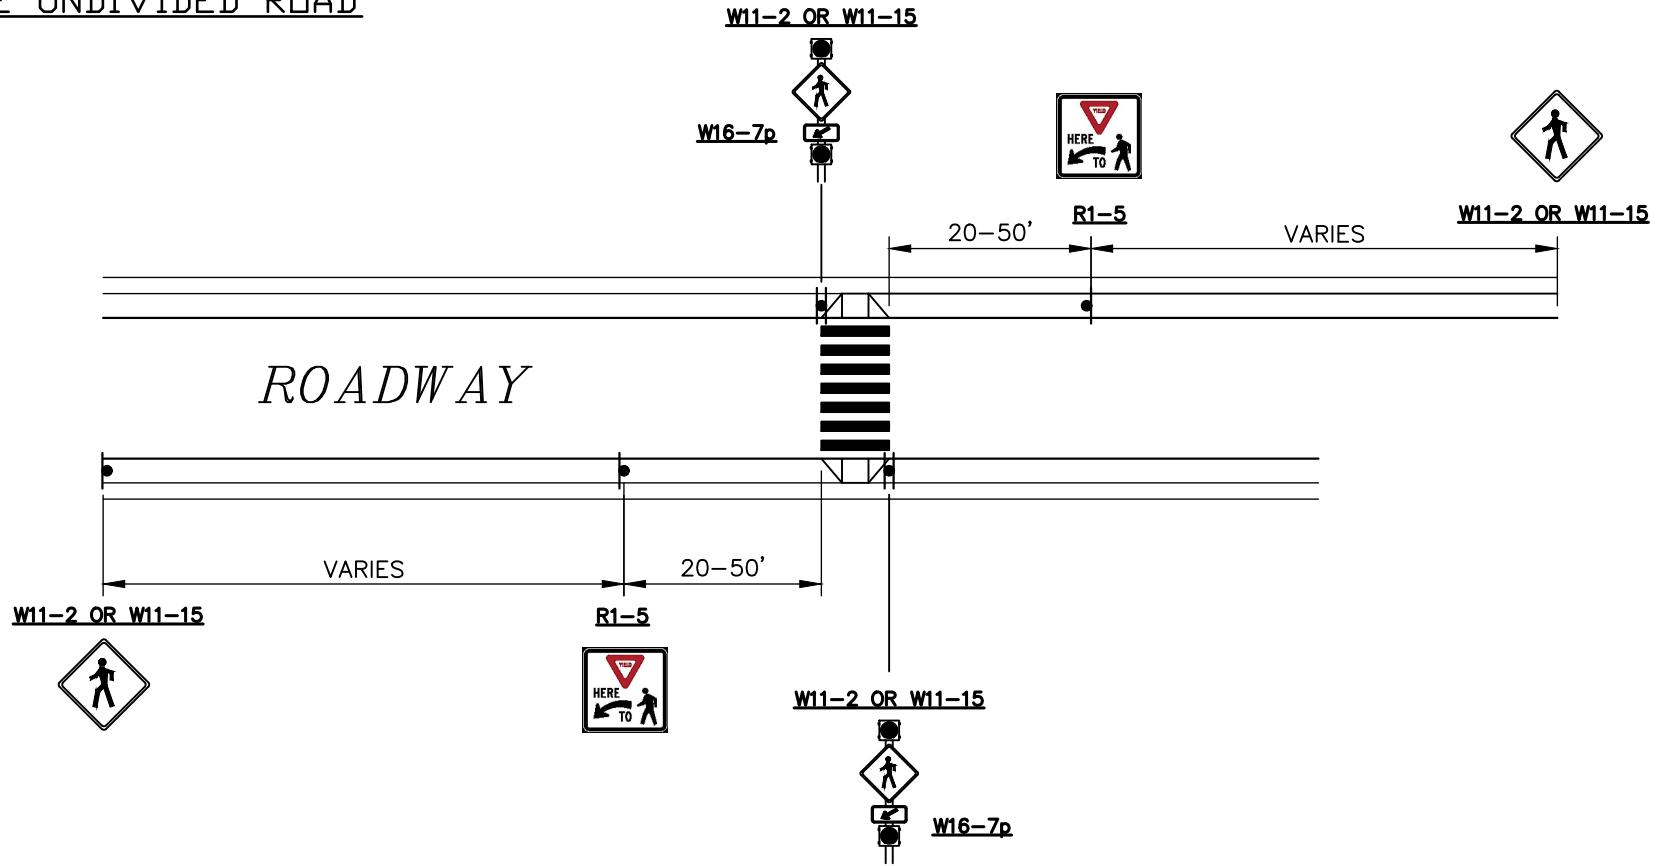

NOTES:

1. USE W11-15 FOR GREENWAY CROSSING, USE W11-2 FOR ALL OTHER CROSSINGS
2. DOUBLE SIDED BEACON AT CROSSWALK
3. FLUORESCENT YELLOW-GREEN FOR W11-2 AND W11-15



EFFECTIVE: 07/01/21

PEDESTRIAN BEACON LAYOUT

DETAIL No.

3500.09