


CROSS SECTION A-A

NOTE:
STABILIZE DIVERSION DITCH WITH TEMPORARY SEEDING AND EROSION CONTROL MATTING.

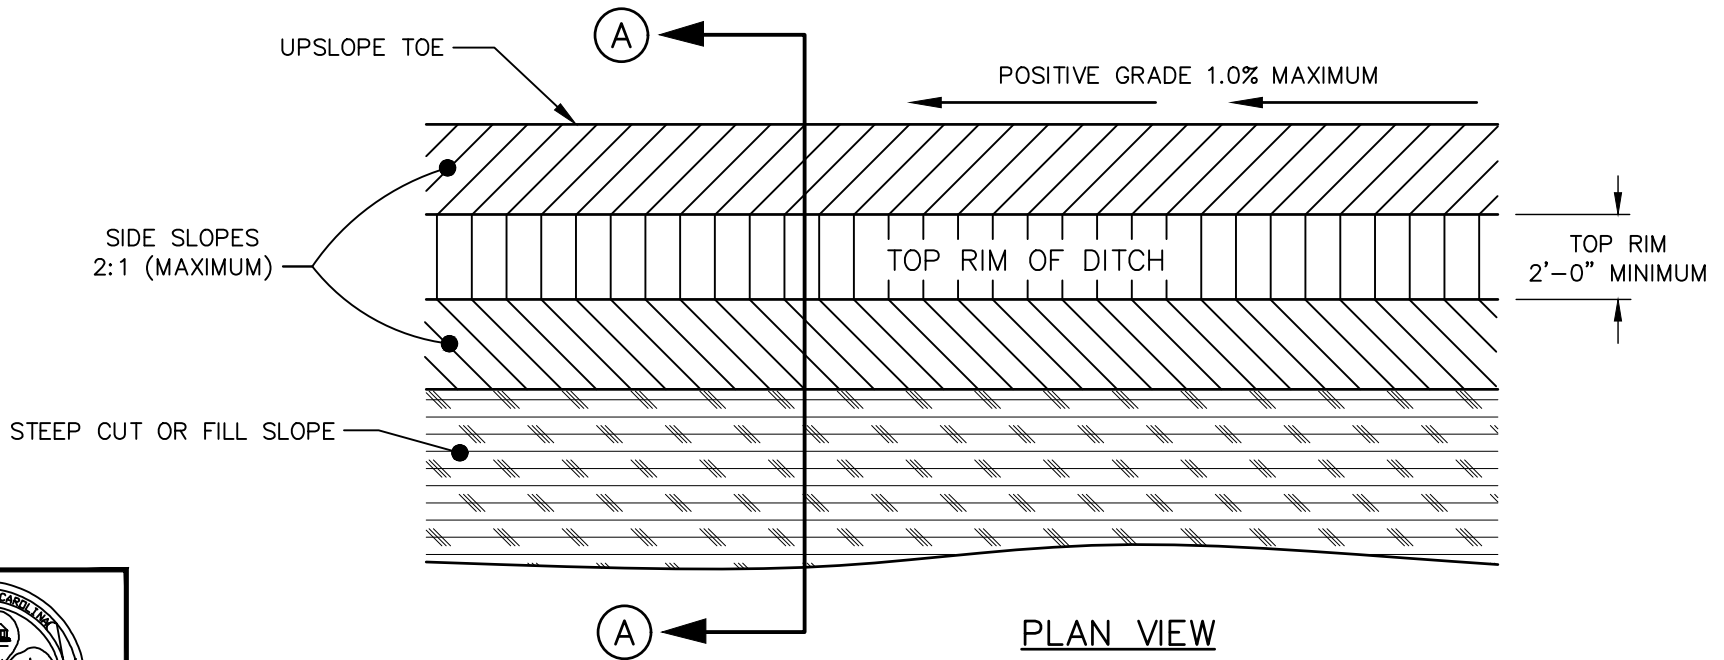

PLAN VIEW

STANDARD TEMPORARY DIVERSION DITCH



EFFECTIVE: 07/01/21

DETAIL No.

4000.09