


NOTES:

1. TEMPORARY SILT DITCH TO BE USED WHERE TOE OF FILL SLOPES EXCEEDS 3 FEET IN VERTICAL HEIGHT AND ALONG STREAMS TO INTERCEPT FLOW AND/OR DIVERT TO A CONTROLLED OUTLET.
2. BERM SHALL BE RECONSTRUCTED WHEN DAMAGED BY EQUIPMENT OR COVERED BY FILL.

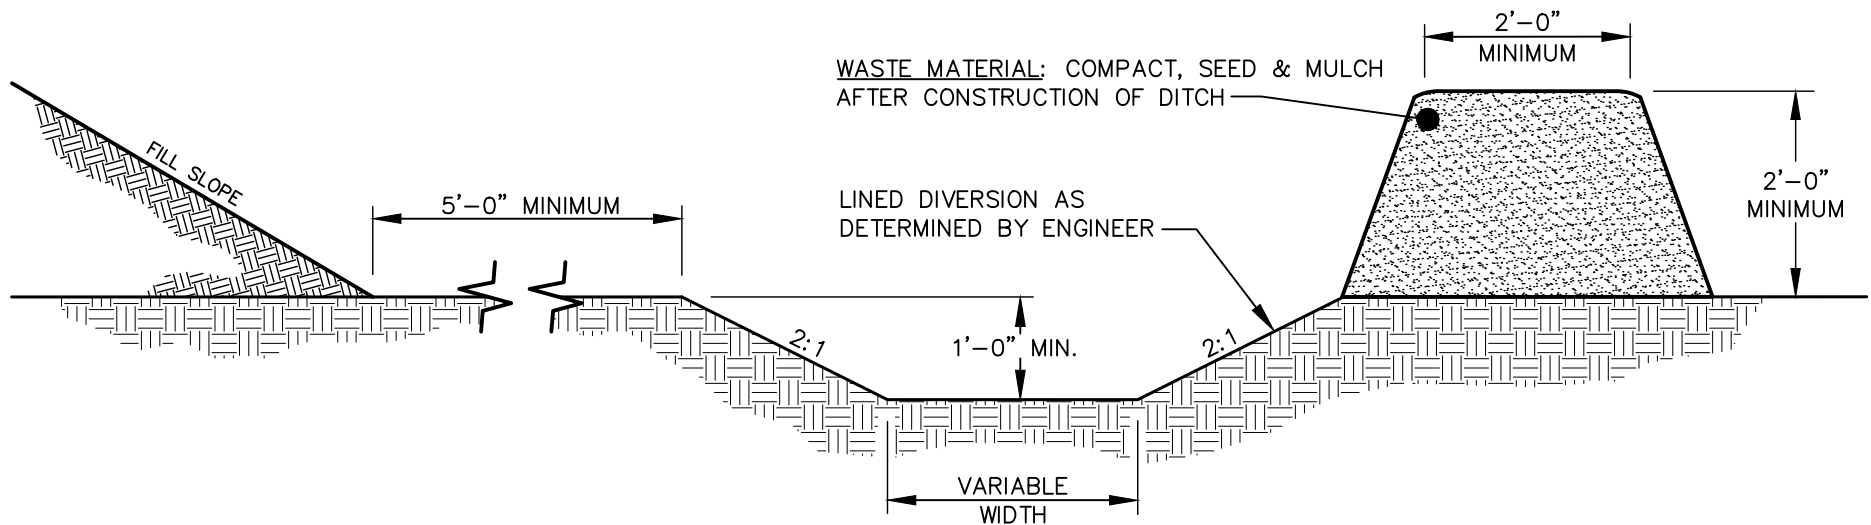

CROSS SECTIONAL VIEW



EFFECTIVE: 07/01/21

STANDARD DIVERSION BERM

DETAIL No.

4000.16