


PLAN VIEW

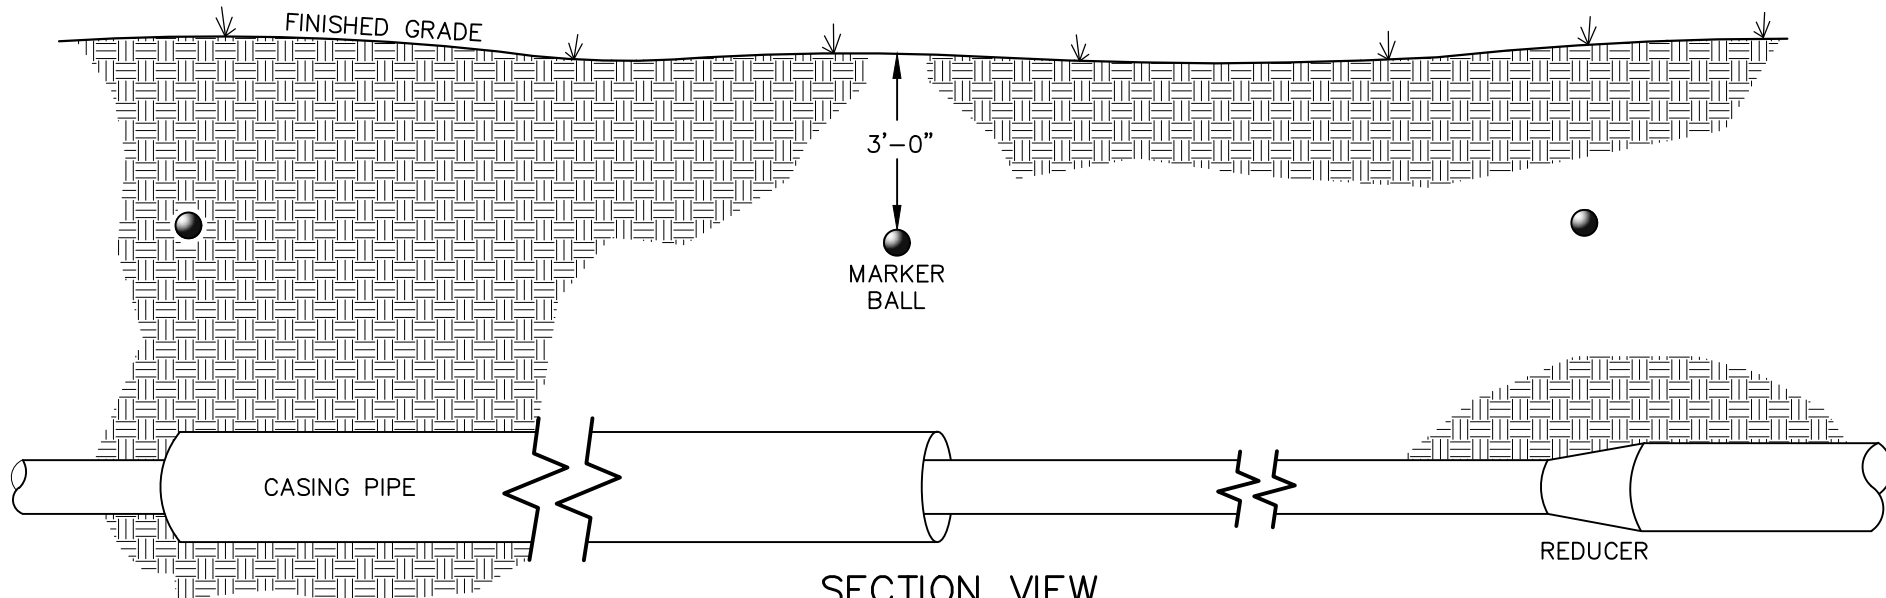


SECTION VIEW

UTILITY MARKER BALL COLOR
GREEN - SEWER

● = NON-PROGRAMMABLE MARKER BALL

NOTES:

1. MARKER BALLS SHALL BE LOCATED ABOVE THE PIPE, 3 FEET BELOW FINISHED GRADE.
2. ADDITIONAL BALLS MAY BE REQUIRED AS DIRECTED BY CARY IN CONGESTED AREAS OR TO MARK AN ATYPICAL ALIGNMENT.

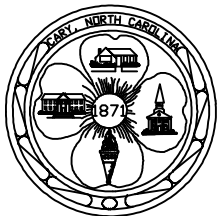

EFFECTIVE: 07/01/21

STANDARD UTILITY MARKER BALL LOCATIONS
FOR SEWER FORCE MAINS

DETAIL No.

7200.12