
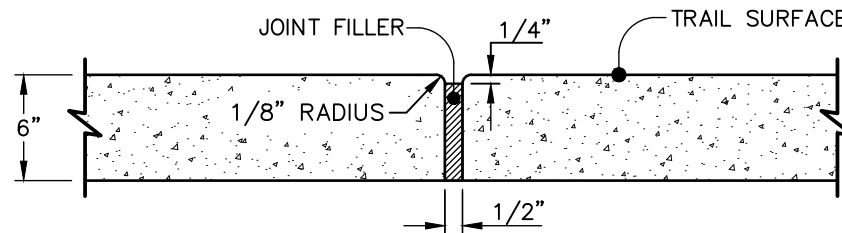



SIDE SLOPES SHALL NOT EXCEED 3:1.
CUT & FILL SLOPES SHALL TIE INTO EXISTING
SLOPES TO CREATE AN EVEN TRANSITION.

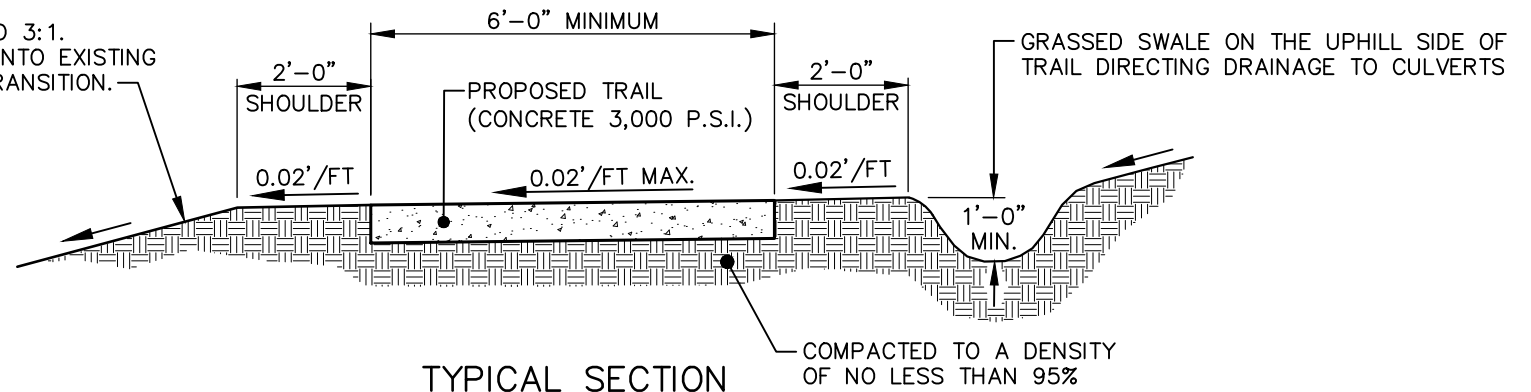

TRANSVERSE EXPANSION JOINT

NOTES:

1. TRANSVERSE EXPANSION JOINTS TO BE A MAXIMUM OF 50 FEET.
2. ALL CONCRETE TO BE FINISHED WITH CURING COMPOUND.
3. A 6 INCH DEPTH IS REQUIRED.
4. SAW CUT JOINTS EVERY 6 FEET OR WIDTH.
5. NO UTILITY SURFACE COVERS/PLATES/MANHOLES SHALL BE LOCATED WITHIN TRAIL AND SHALL BE MINIMUM 2 FEET FROM THE EDGE OF TRAIL.

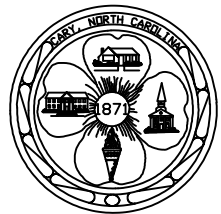

EFFECTIVE: 07/01/21

STANDARD 6-FT CONCRETE TRAIL

DETAIL No.

9100.06