


- NOTES:**
1. ALL WOOD FOR SPLIT RAIL FENCE TO BE PRESSURE TREATED.
  2. END POST SHALL BE TERMINAL POST.
  3. MINIMUM 2 FEET CLEAR BETWEEN FENCE & TRAIL EDGE.

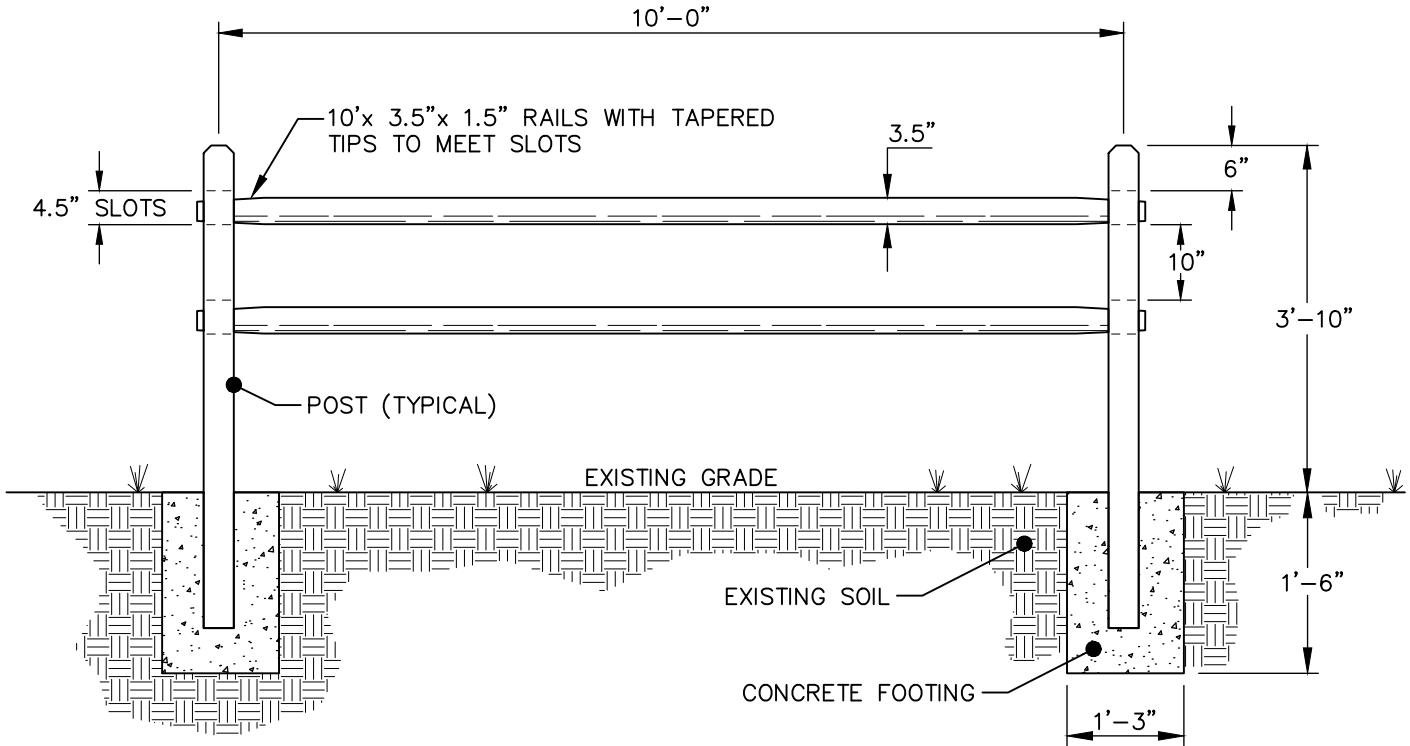

EFFECTIVE: 07/01/21

**STANDARD SPLIT-RAIL FENCE**

DETAIL No.

9400.02