


**NOTE:**  
TO BE USED ONLY ON A CASE-BY-CASE BASIS AS APPROVED BY THE CARY TRANSPORTATION & FACILITIES DEPARTMENT.

PLAN VIEW



CROSS SECTION "A-A"

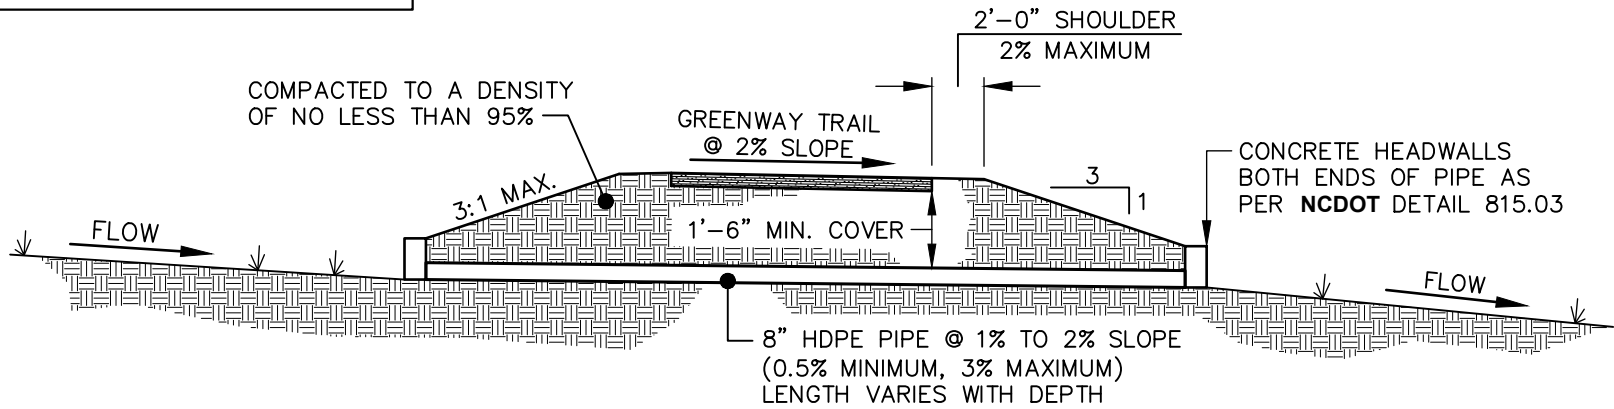

EFFECTIVE: 07/01/21

GREENWAY TRAIL DRAINAGE CROSSING

DETAIL No.

9600.02