



TOWNHOUSE
(GARAGE)

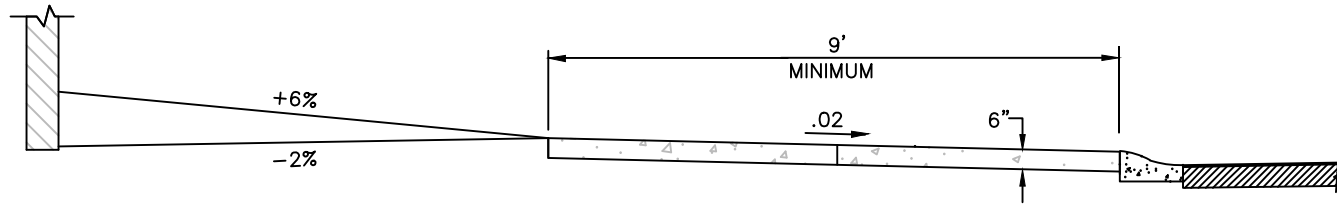

CROSS SECTION

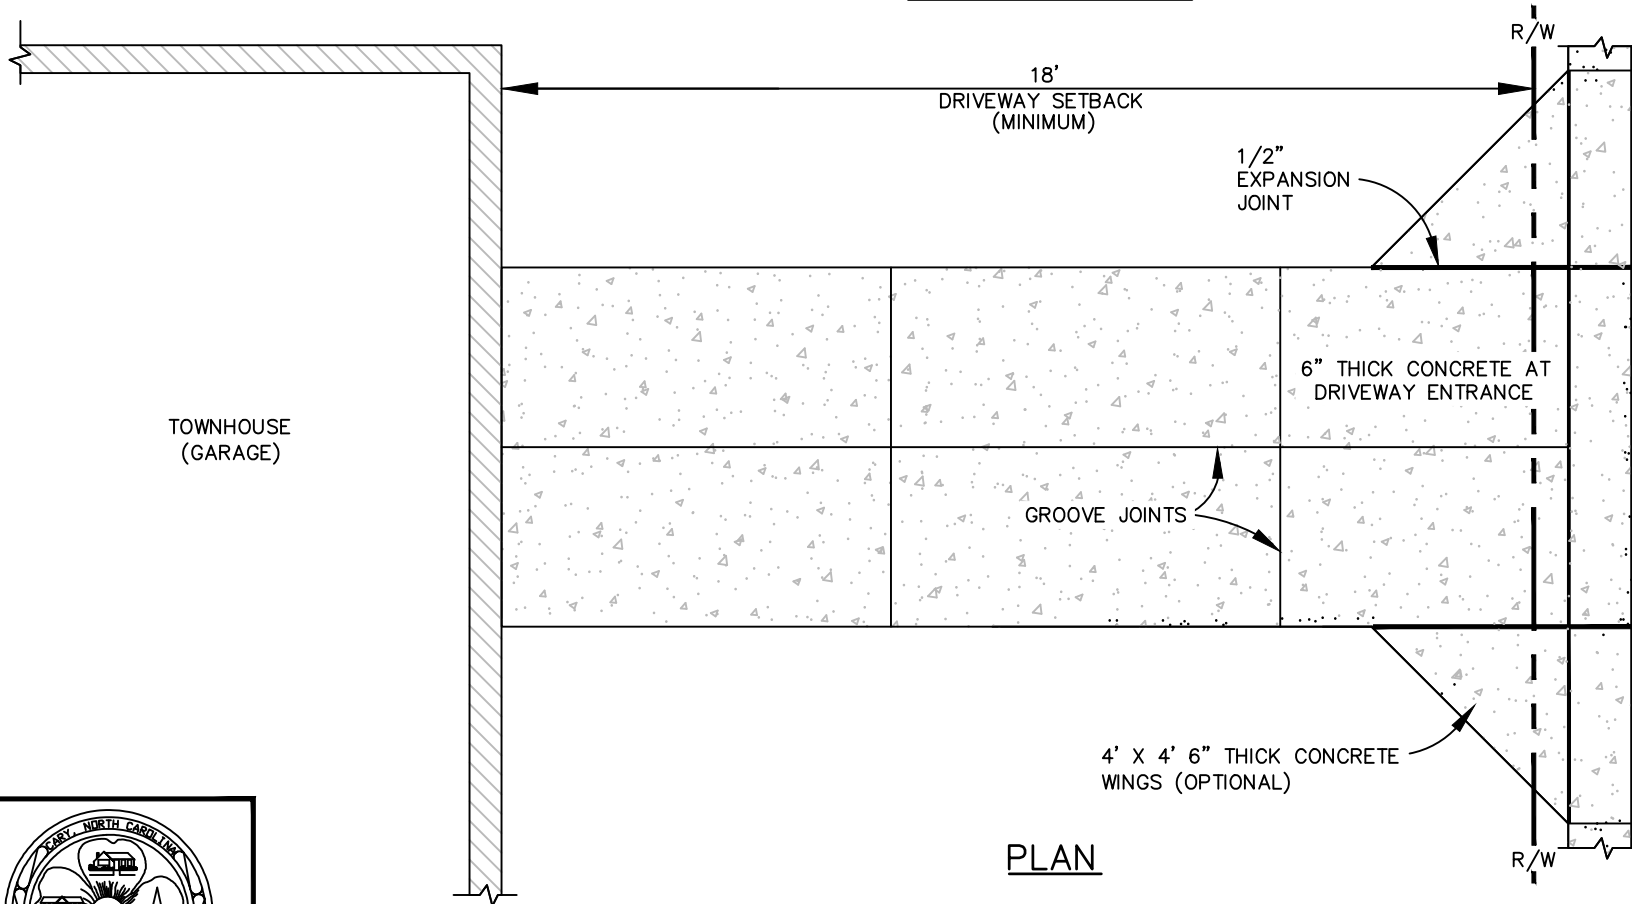

PLAN



EFFECTIVE: 07/01/22

RESIDENTIAL ALLEY TYPE DRIVEWAY
2'-6" ROLLED CURB AND CONCRETE BORDER

DETAIL No.

3200.05