

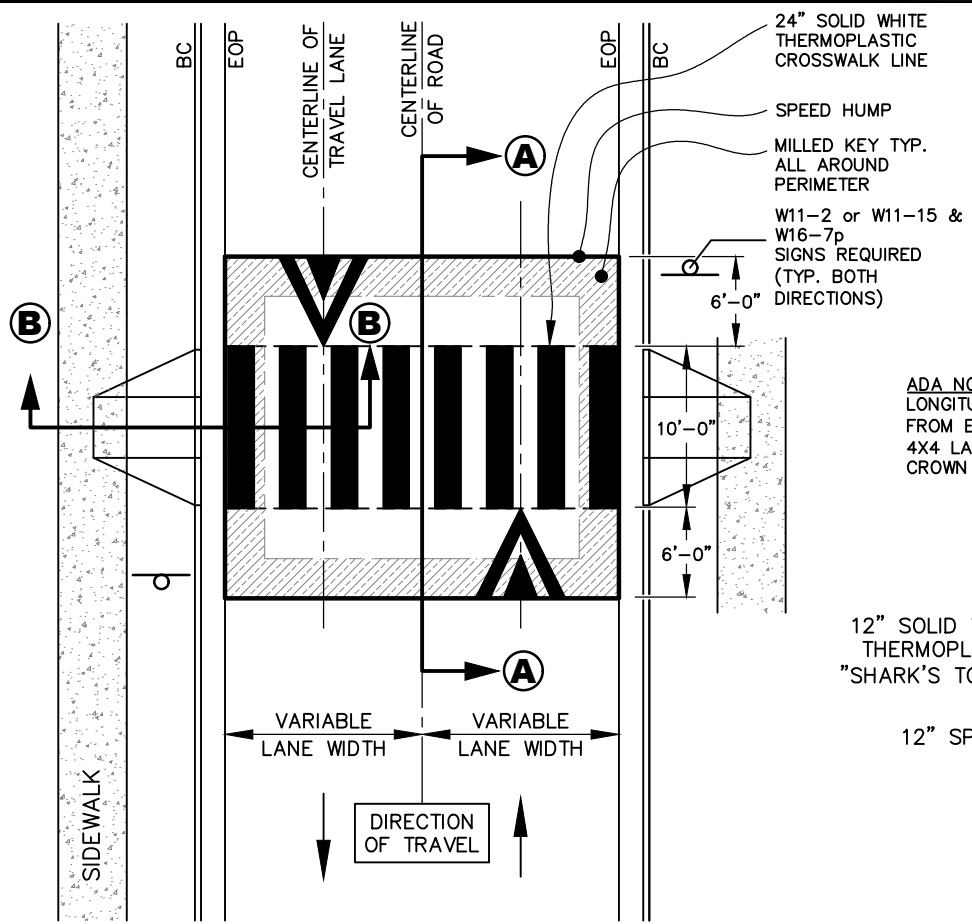



RAISED CROSSWALK

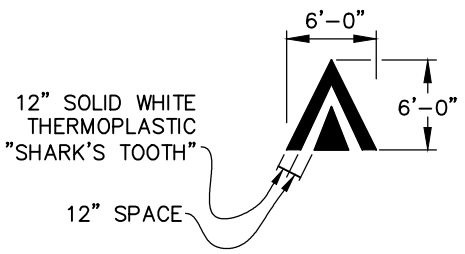

SECTION B-B

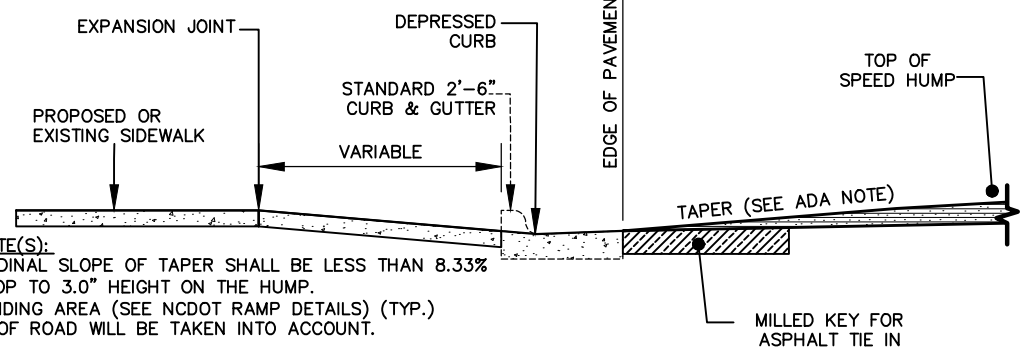


SECTION A-A

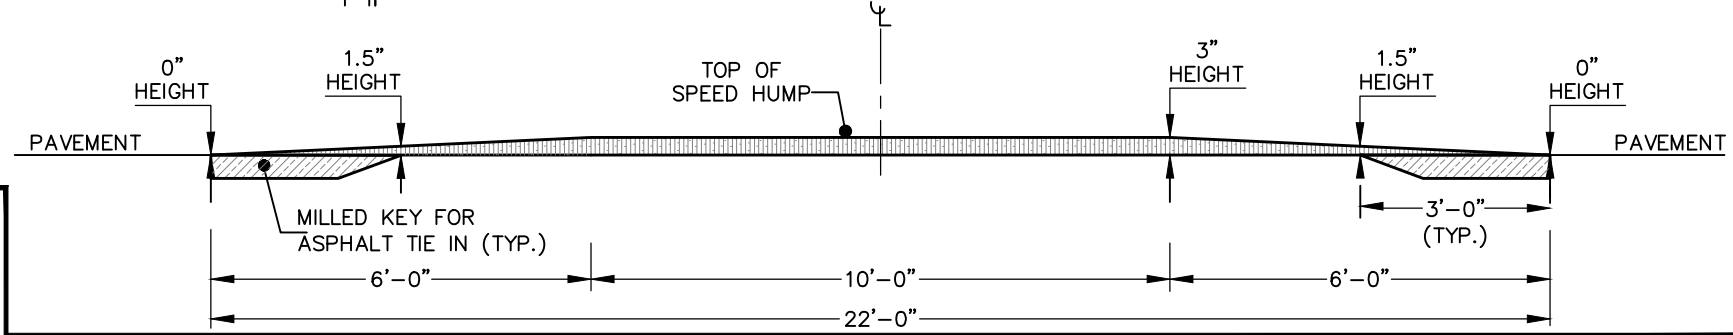

STANDARD PAVEMENT UNDULATION (RAISED PEDESTRIAN CROSSWALK)

DETAIL No. 3400.02

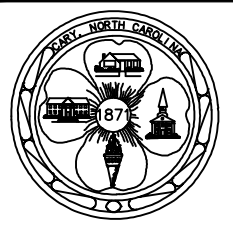

EFFECTIVE: 07/01/22