



2-LANE UNDIVIDED ROAD

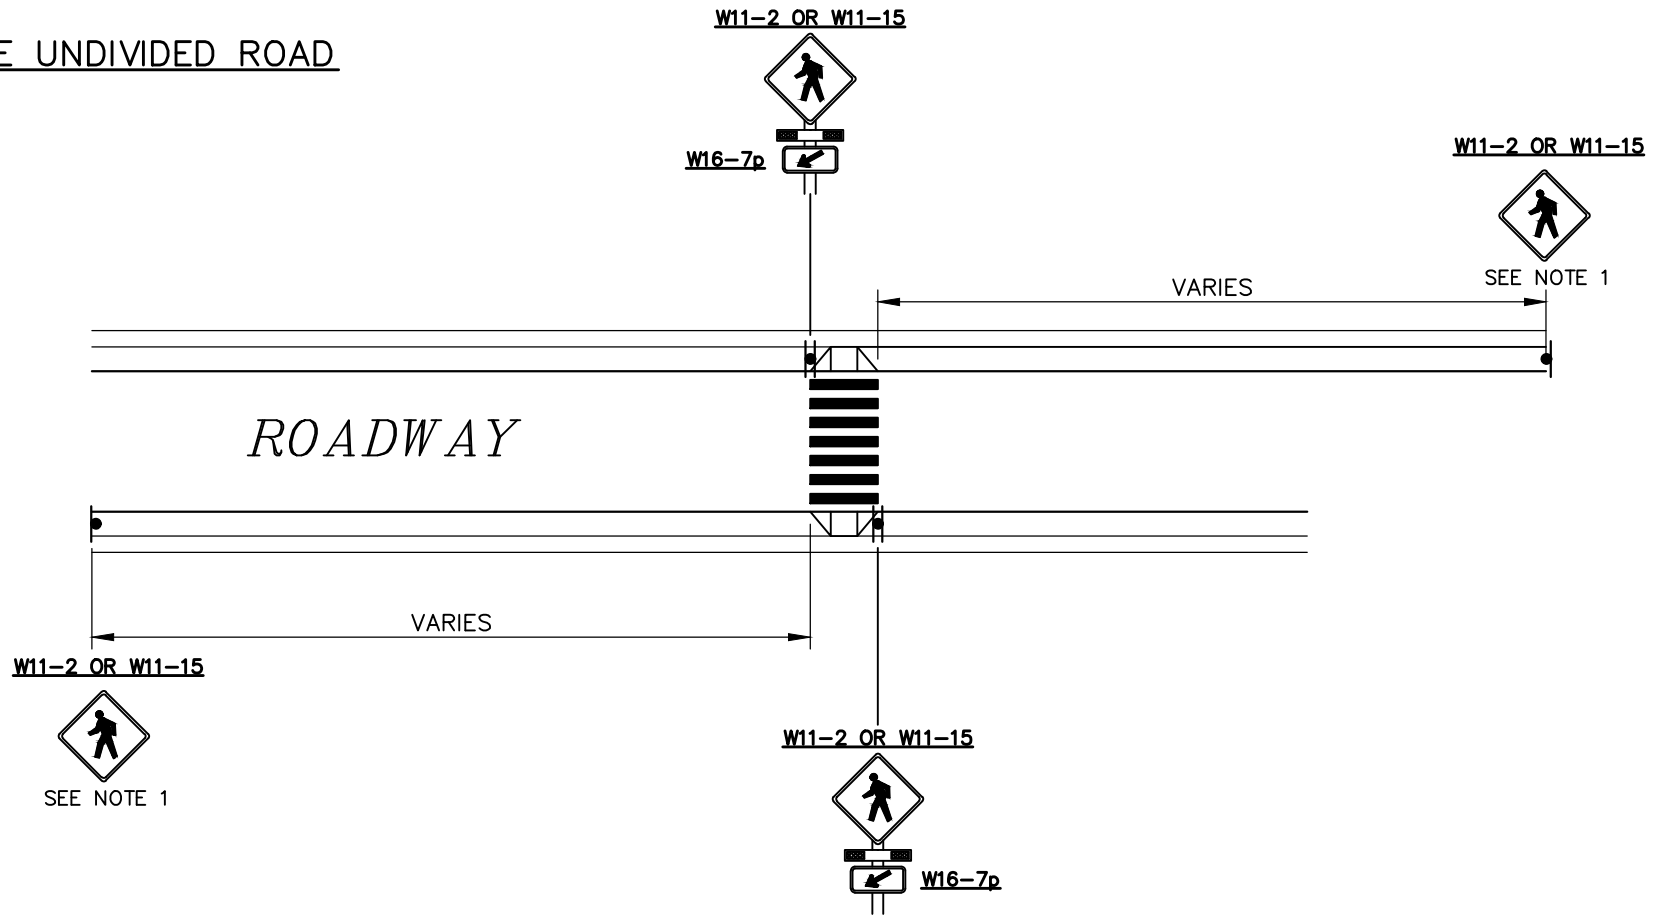

NOTES:

1. BEACONS MAY BE PLACED ON ADVANCE SIGN ASSEMBLIES. IF USED, THE BEACONS SHALL BE RADIO CONNECTED TO THE UNITS AT THE CROSSWALK
2. USE W11-15 FOR GREENWAY CROSSING, USE W11-2 FOR ALL OTHER CROSSINGS
3. DOUBLE SIDED RRFB AT CROSSWALK
4. FLUORESCENT YELLOW-GREEN FOR W11-2 AND W11-15 AND W16-7P
5. BLACK POWDER COAT ON ALL MATERIALS.

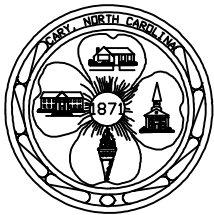

EFFECTIVE: 07/01/22

RECTANGULAR RAPID FLASHING BEACON LAYOUT

DETAIL No.

3500.04