



POST-MOUNTED (ALL 2-LANE AND MULTI-LANE 40 MPH OR LESS)

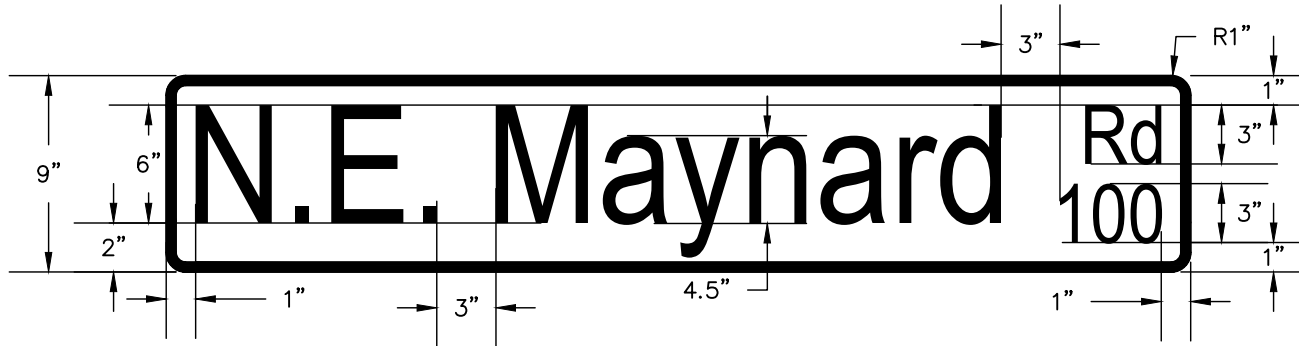

POST-MOUNTED (MULTI-LANE MORE THAN 40 MPH)

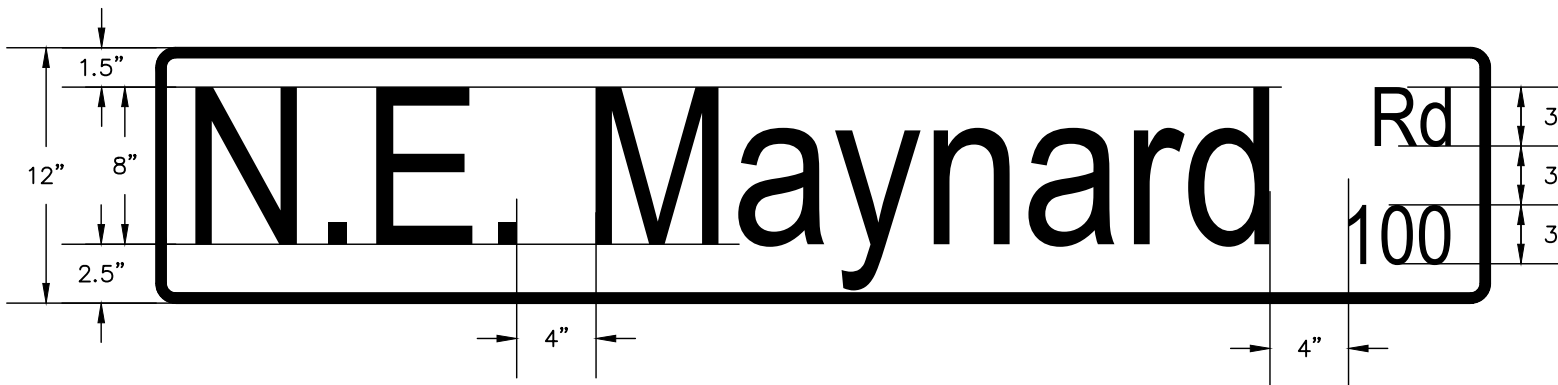

NOTES:

1. RETROREFLECTIVE SHEETING
2. WHITE LETTERING ON GREEN BACKGROUND UNLESS OTHERWISE APPROVED.
3. 0.5" THICK WHITE BORDER (9" SIGN)
4. 0.75" THICK WHITE BORDER (12" SIGN)



EFFECTIVE: 07/01/22

STREET NAME SIGN

DETAIL No.

3600.05