


CROSS SECTION A-A

NOTE:
STABILIZE DIVERSION DITCH WITH TEMPORARY SEEDING AND EROSION CONTROL MATTING.

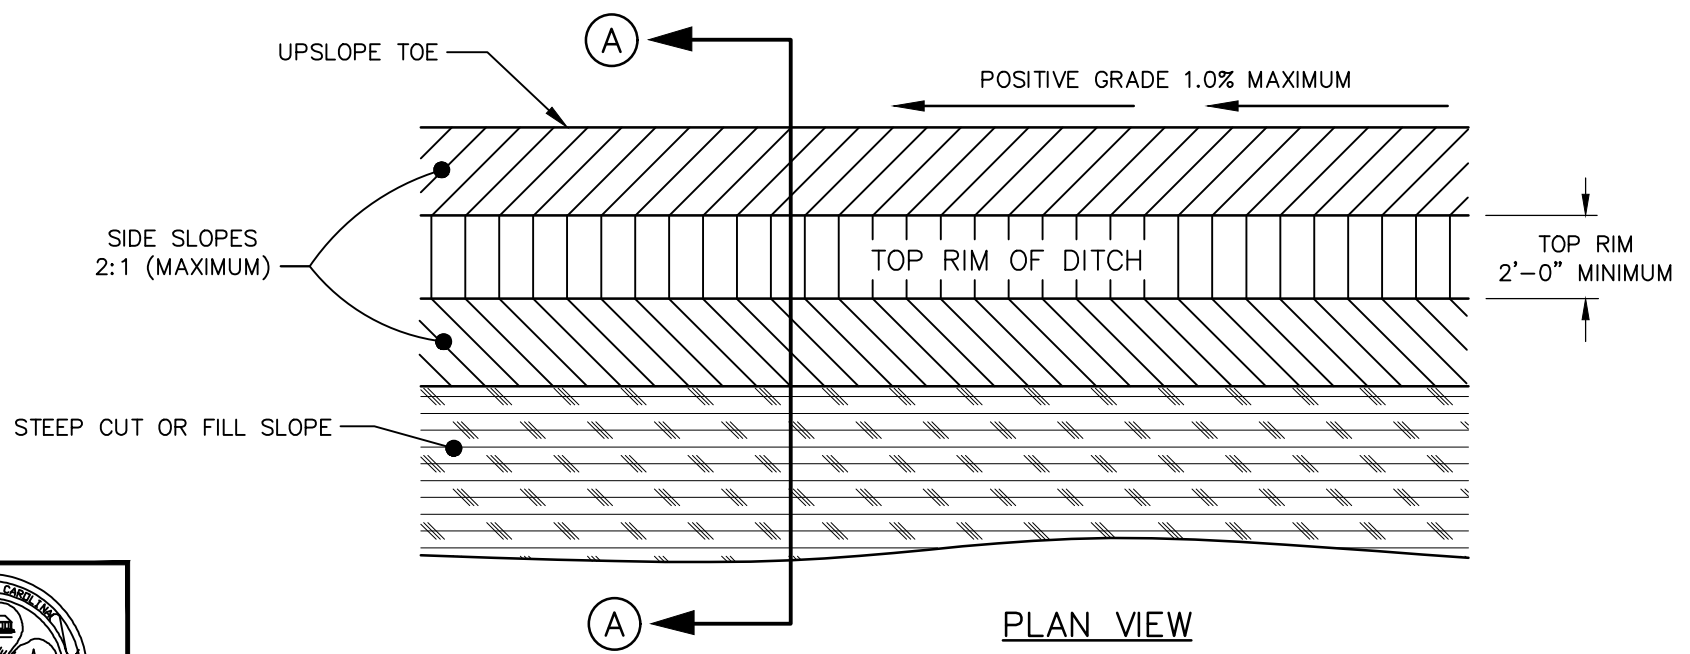


PLAN VIEW

STANDARD TEMPORARY DIVERSION DITCH

DETAIL No.

4000.09

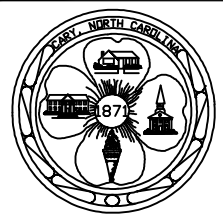

EFFECTIVE: 07/01/22