


PLAN VIEW

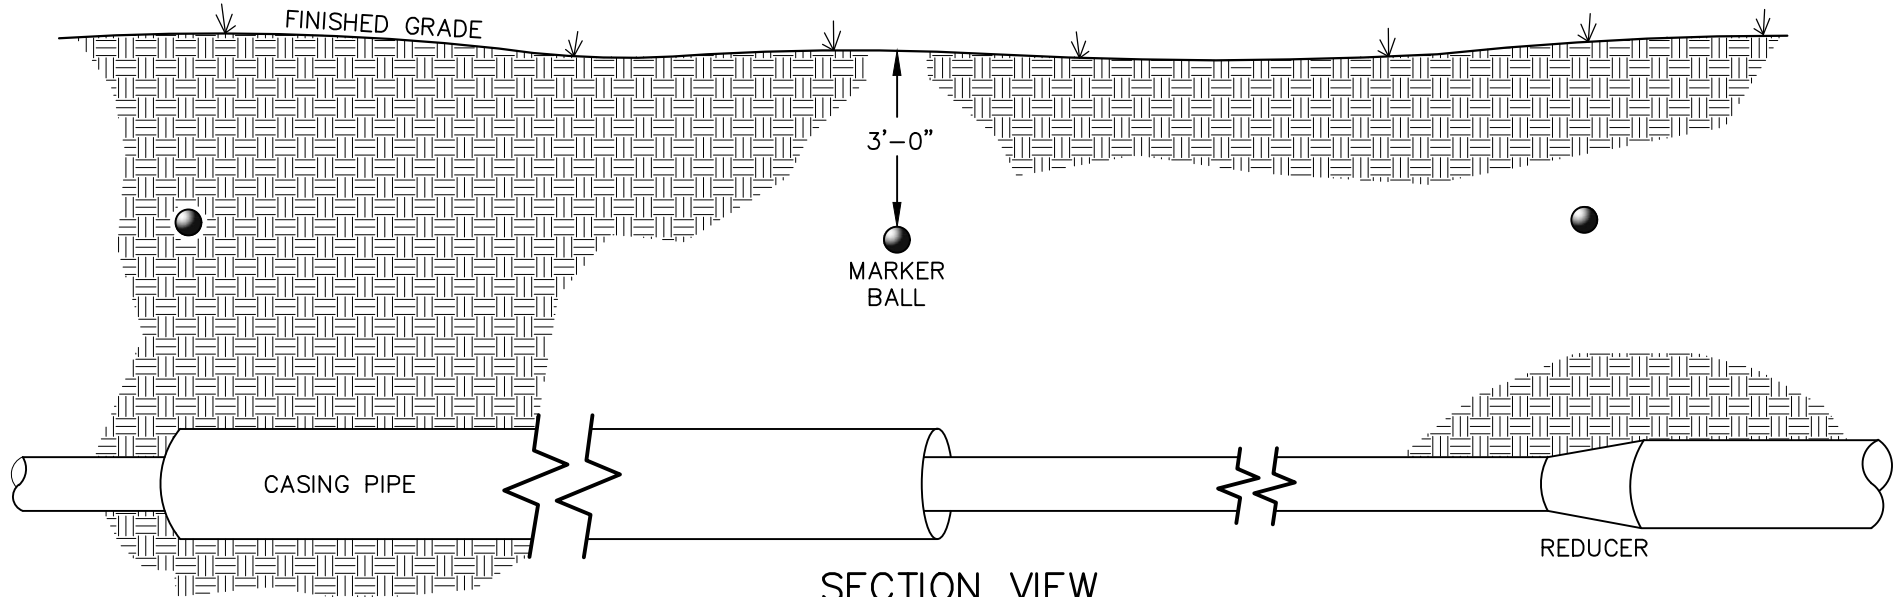

SECTION VIEW

UTILITY MARKER BALL COLOR
GREEN - SEWER

● = NON-PROGRAMMABLE MARKER BALL

NOTES:
1. MARKER BALLS SHALL BE LOCATED ABOVE THE PIPE, 3 FEET BELOW FINISHED GRADE.
2. ADDITIONAL BALLS MAY BE REQUIRED AS DIRECTED BY CARY IN CONGESTED AREAS OR TO MARK AN ATYPICAL ALIGNMENT.



EFFECTIVE: 07/01/22

**STANDARD UTILITY MARKER BALL LOCATIONS
FOR SEWER FORCE MAINS**

DETAIL No.
7200.12