


NOTES:

1. ALL WOOD FOR SPLIT RAIL FENCE TO BE PRESSURE TREATED.
2. END POST SHALL BE TERMINAL POST.
3. MINIMUM 2 FEET CLEAR BETWEEN FENCE & TRAIL EDGE.

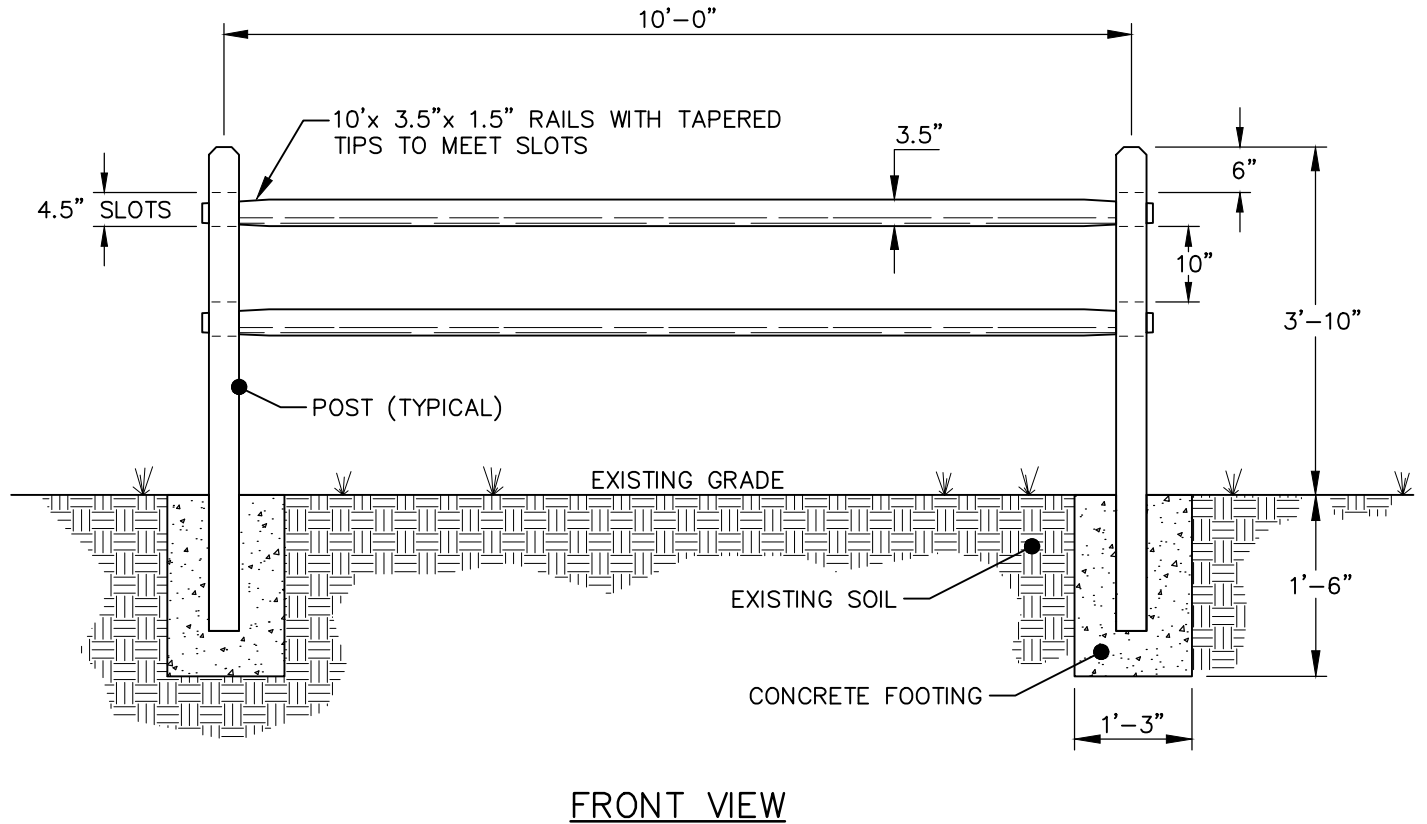

STANDARD SPLIT-RAIL FENCE



EFFECTIVE: 07/01/22

DETAIL No.

9400.02