



PLAN VIEW

NOTE:
TO BE USED ONLY ON A CASE-BY-CASE BASIS AS APPROVED BY THE CARY TRANSPORTATION & FACILITIES DEPARTMENT.

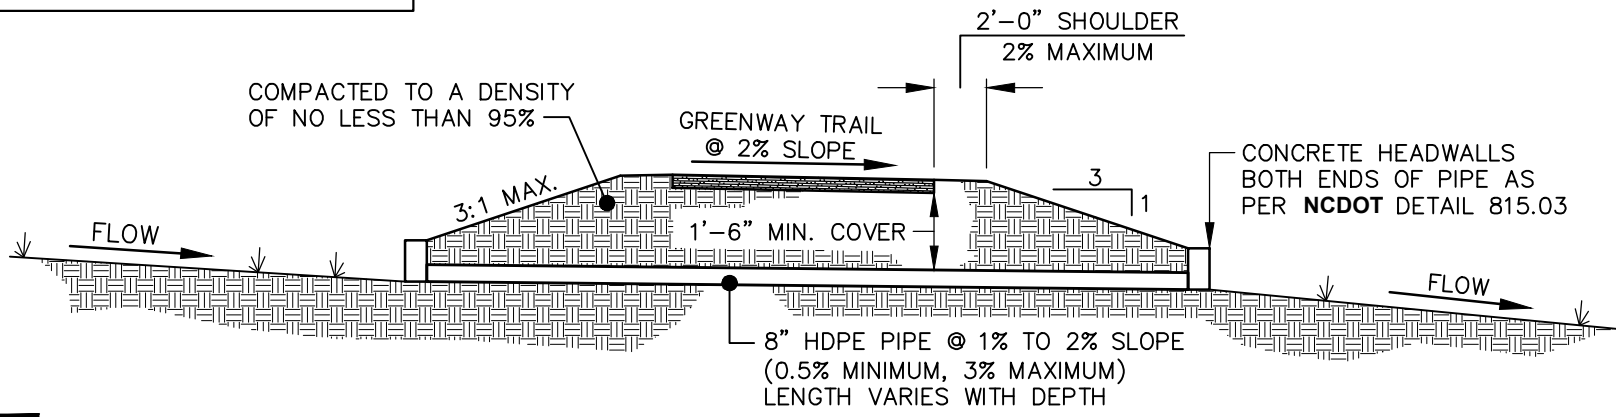

CROSS SECTION "A-A"

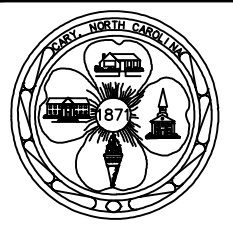

EFFECTIVE: 07/01/22

GREENWAY TRAIL DRAINAGE CROSSING

DETAIL No.

9600.02