


ELEVATION
NOT TO SCALE

SECTION
NOT TO SCALE

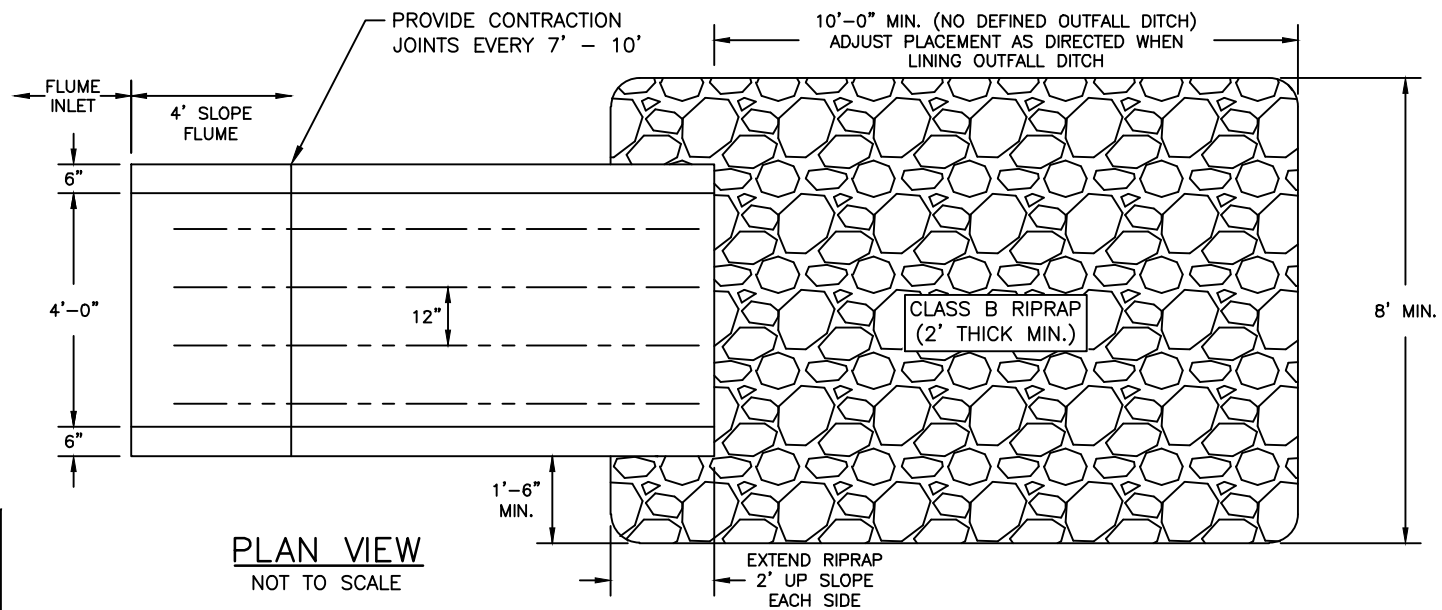

PLAN VIEW
NOT TO SCALE

CONCRETE DRAINAGE FLUME



EFFECTIVE: 07/01/23

DETAIL No.

8000.08