

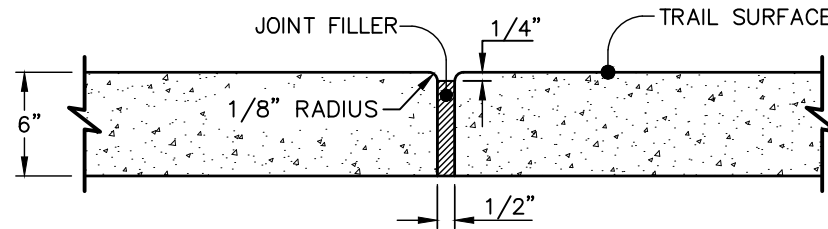


SIDE SLOPES SHALL NOT EXCEED 3:1.
 CUT & FILL SLOPES SHALL TIE INTO EXISTING
 SLOPES TO CREATE AN EVEN TRANSITION.

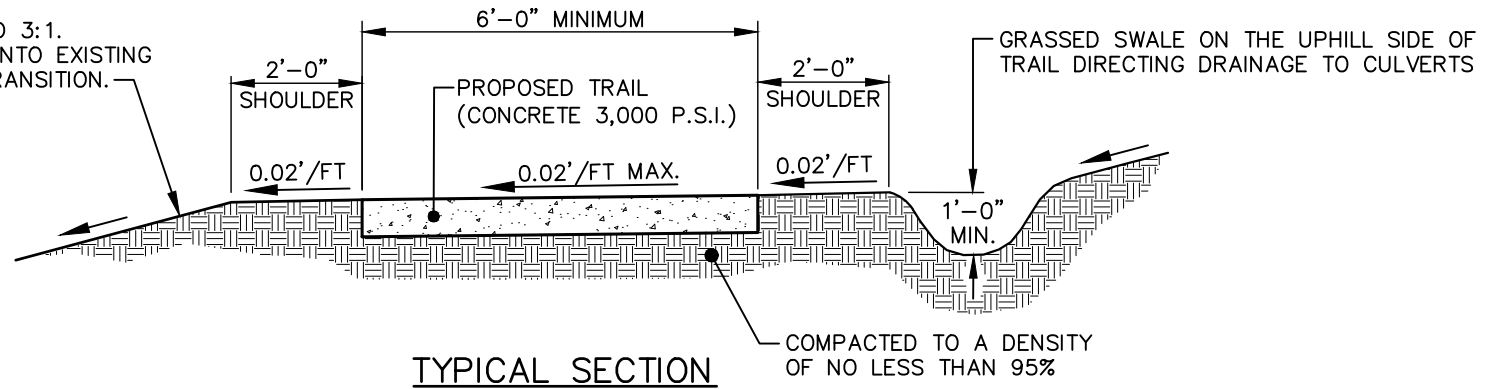

- NOTES:**
1. TRANSVERSE EXPANSION JOINTS TO BE A MAXIMUM OF 50 FEET.
 2. ALL CONCRETE TO BE FINISHED WITH CURING COMPOUND.
 3. A 6 INCH DEPTH IS REQUIRED.
 4. SAW CUT JOINTS EVERY 6 FEET OR WIDTH.
 5. NO UTILITY SURFACE COVERS/PLATES/MANHOLES SHALL BE LOCATED WITHIN TRAIL AND SHALL BE MINIMUM 2 FEET FROM THE EDGE OF TRAIL.

STANDARD 6-FT CONCRETE TRAIL

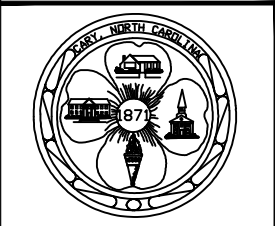

EFFECTIVE:07/01/23

DETAIL No.
9100.06