


PLAN VIEW

NOTE:

TO BE USED ONLY ON A CASE-BY-CASE BASIS AS APPROVED BY THE CARY TRANSPORTATION & FACILITIES DEPARTMENT.

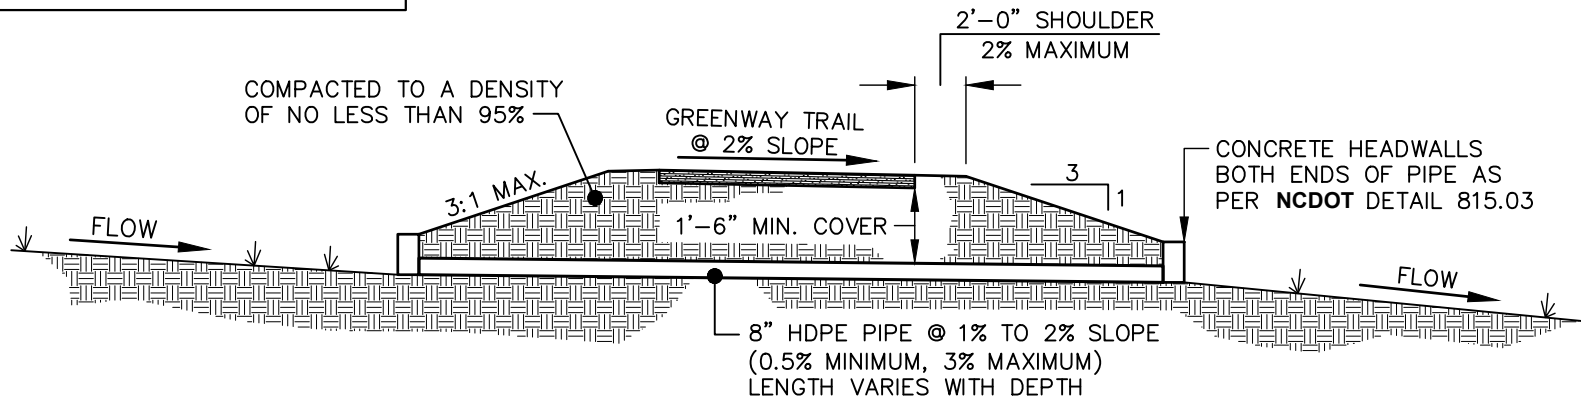

CROSS SECTION "A-A"



EFFECTIVE:07/01/23

GREENWAY TRAIL DRAINAGE CROSSING

DETAIL No.

9600.02