



CROSS SECTION A-A

NOTE:
STABILIZE DIVERSION DITCH WITH TEMPORARY SEEDING AND EROSION CONTROL MATTING.

- MAINTENANCE:**
1. INSPECT TEMPORARY DIVERSIONS ONCE A WEEK AND AFTER EVERY RAINFALL.
 2. IMMEDIATELY REMOVE SEDIMENT FROM THE FLOW AREA AND REPAIR THE DIVERSION RIDGE.
 3. CAREFULLY CHECK OUTLETS AND MAKE REPAIRS AS NEED.

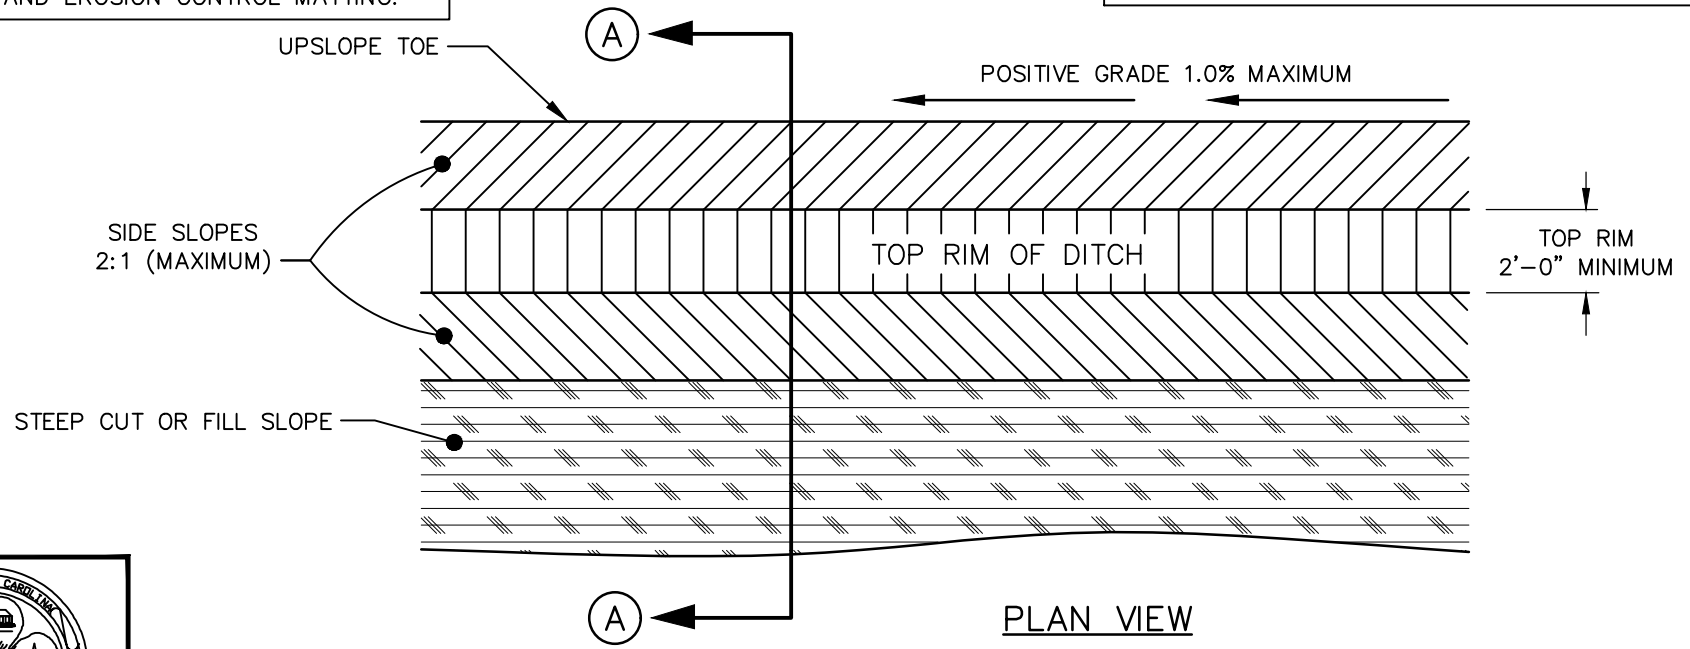

PLAN VIEW

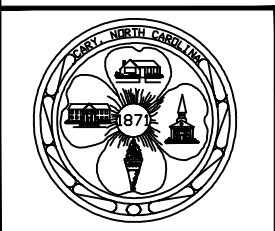

NTS

STANDARD TEMPORARY DIVERSION DITCH

DETAIL No.

4000.09

EFFECTIVE: 07/01/24