


NOTES:

1. TEMPORARY SILT DITCH TO BE USED WHERE TOE OF FILL SLOPES EXCEEDS 3 FEET IN VERTICAL HEIGHT AND ALONG STREAMS TO INTERCEPT FLOW AND/OR DIVERT TO A CONTROLLED OUTLET.
2. BERM SHALL BE RECONSTRUCTED WHEN DAMAGED BY EQUIPMENT OR COVERED BY FILL.

MAINTENANCE:

1. INSPECT TEMPORARY DIVERSIONS ONCE A WEEK AND AFTER EVERY RAINFALL.
2. IMMEDIATELY REMOVE SEDIMENT FROM THE FLOW AREA AND REPAIR THE DIVERSION RIDGE.
3. CAREFULLY CHECK OUTLETS AND MAKE REPAIRS AS NEEDED.
4. MAINTAIN VEGETATION IN A HEALTHY CONDITION.

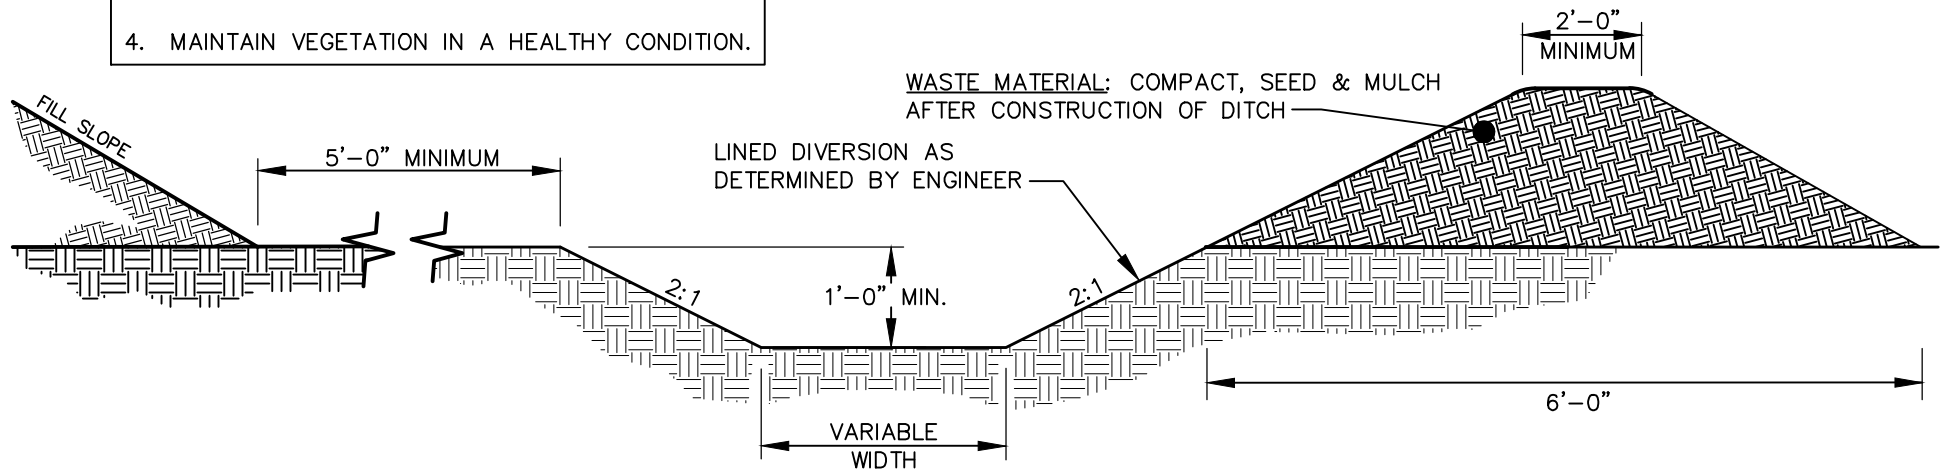

CROSS SECTIONAL VIEW



NTS

STANDARD DIVERSION BERM

DETAIL No.

4000.16

EFFECTIVE: 07/01/24