


PLAN VIEW

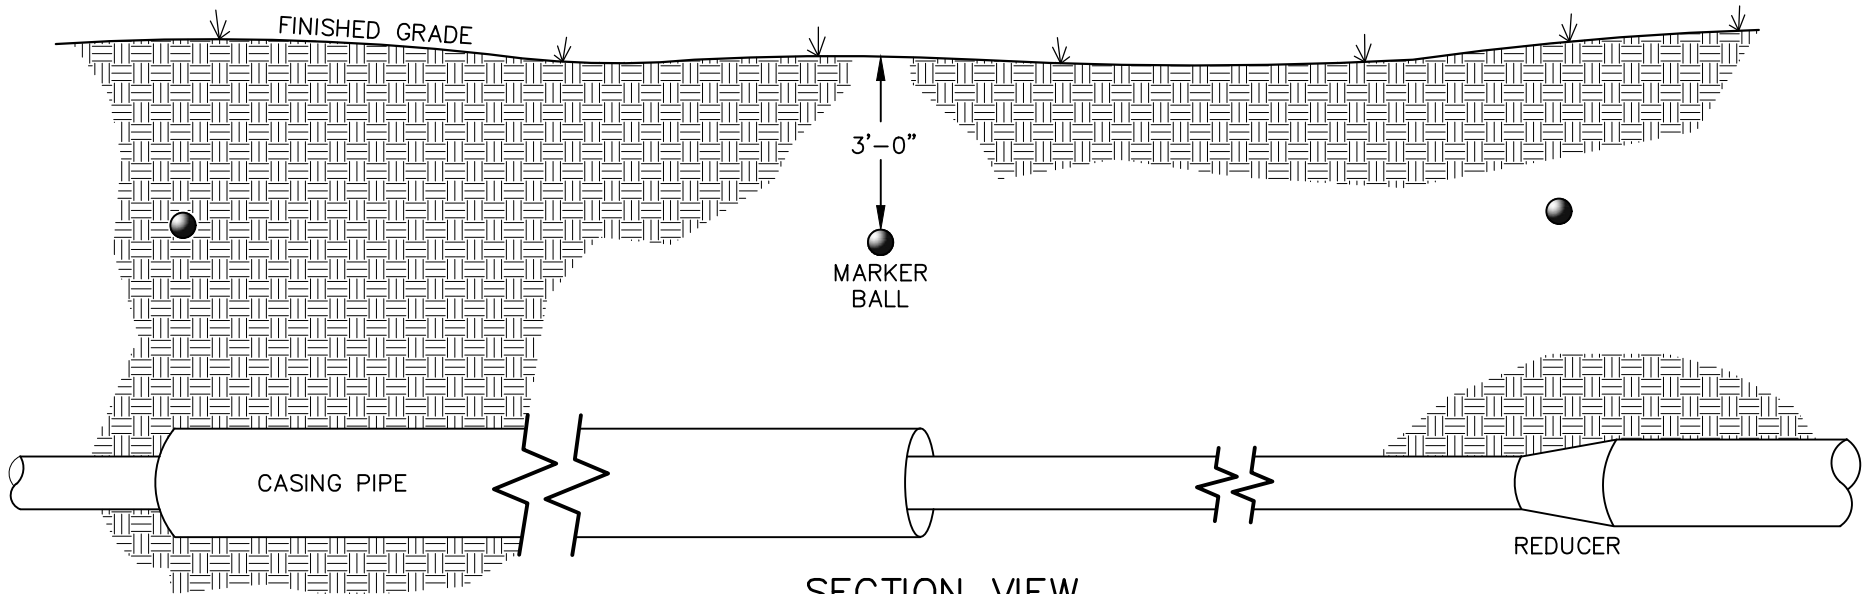

SECTION VIEW

UTILITY MARKER BALL COLOR
 PURPLE – RECLAIMED WATER (GENERAL PURPOSE)

● = NON-PROGRAMMABLE MARKER BALL

NOTES:

1. MARKER BALLS SHALL BE LOCATED ABOVE THE PIPE, 3 FEET BELOW FINISHED GRADE.
2. ADDITIONAL BALLS MAY BE REQUIRED AS DIRECTED BY CARY IN CONGESTED AREAS OR TO MARK AN ATYPICAL ALIGNMENT.

**STANDARD UTILITY MARKER BALL LOCATIONS
 FOR RECLAIMED WATERLINES**

DETAIL No.

6500.18



EFFECTIVE: 07/01/24