


PLAN VIEW

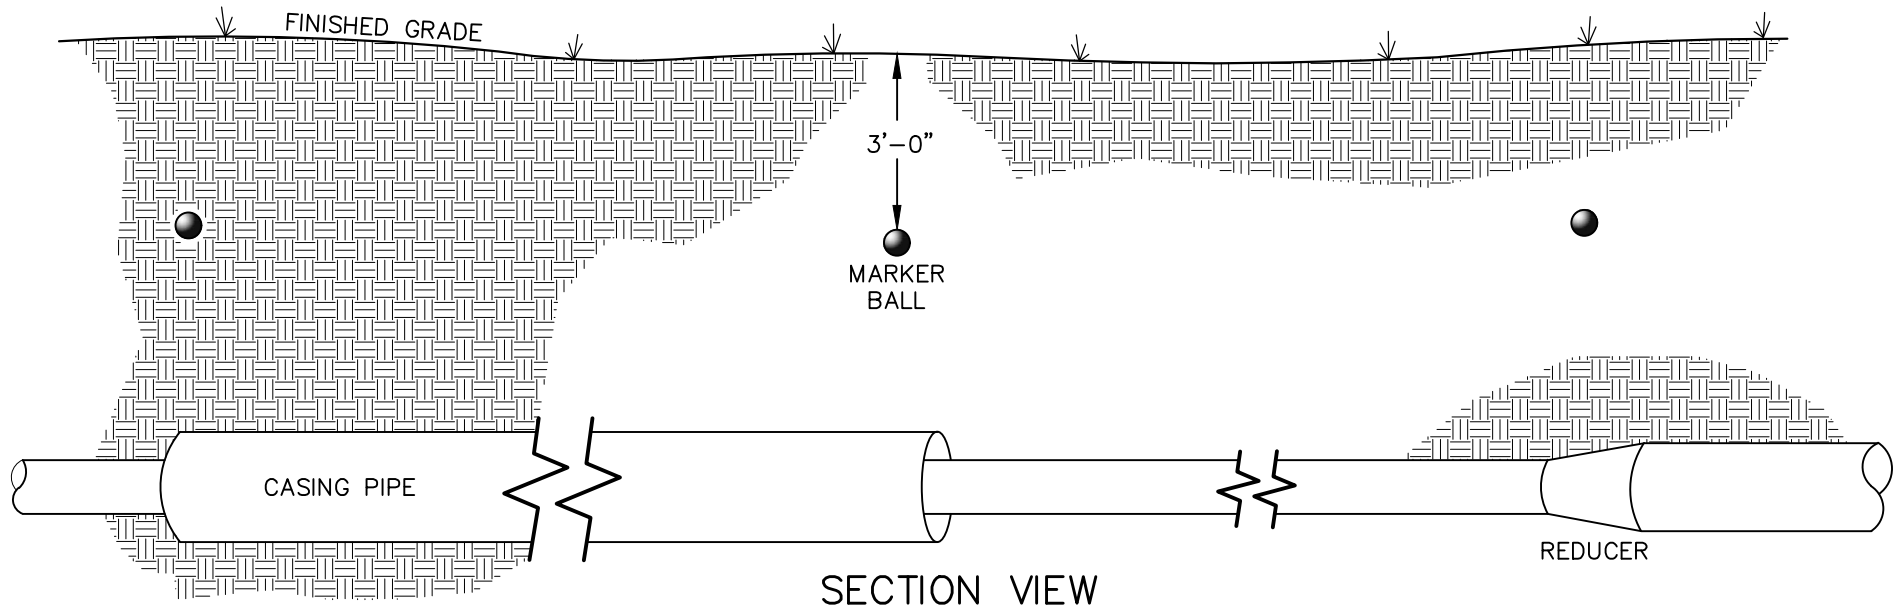

SECTION VIEW

UTILITY MARKER BALL COLOR  
 GREEN - SEWER

● = NON-PROGRAMMABLE MARKER BALL

- NOTES:
1. MARKER BALLS SHALL BE LOCATED ABOVE THE PIPE, 3 FEET BELOW FINISHED GRADE.
  2. ADDITIONAL BALLS MAY BE REQUIRED AS DIRECTED BY CARY IN CONGESTED AREAS OR TO MARK AN ATYPICAL ALIGNMENT.



EFFECTIVE: 07/01/24

**STANDARD UTILITY MARKER BALL LOCATIONS  
 FOR SEWER FORCE MAINS**

DETAIL No.  
 7200.12