


PLAN VIEW

NOTE:  
TO BE USED ONLY ON A CASE-BY-CASE  
BASIS AS APPROVED BY THE CARY  
TRANSPORTATION & FACILITIES DEPARTMENT.

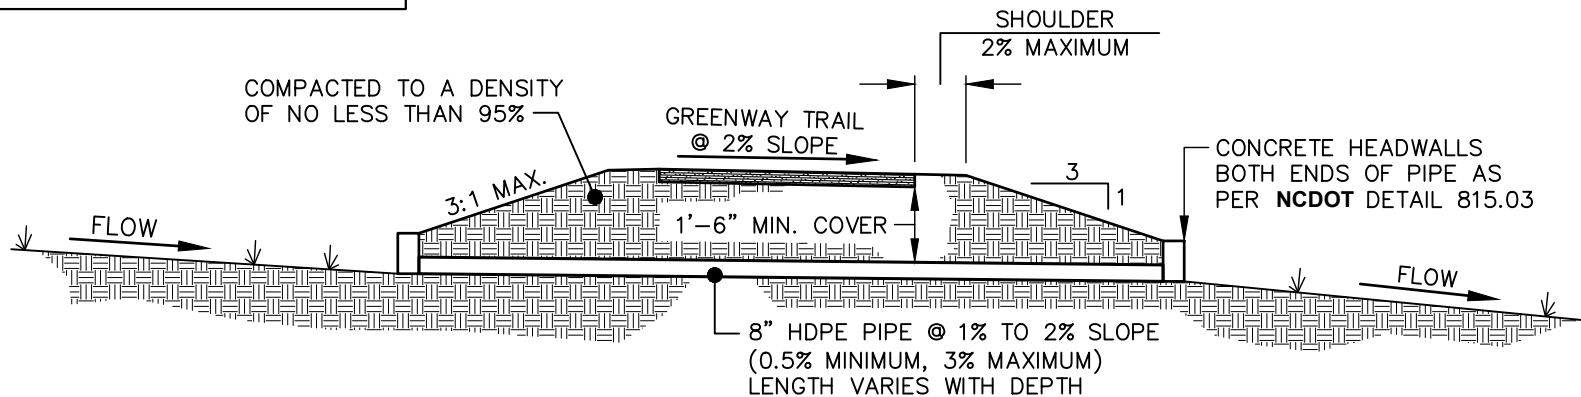

CROSS SECTION "A-A"



GREENWAY TRAIL DRAINAGE CROSSING

DETAIL No.

9600.02

EFFECTIVE:07/01/24