



-L WR-

PI Sta 15+93.58  
Δ = 65.33' (7.2' LT)  
D = 721.522'  
L = 890.15'  
T = 500.95'  
R = 778.00'  
DS = 40 MPH

# LEGEND

- PROPOSED EDGE OF TRAVEL
- PROPOSED CURB AND GUTTER
- R/W PROPOSED RIGHT OF WAY
- PROPOSED CONSTRUCTION EASEMENT
- PROPOSED PAINT LINE
- EXISTING PROPERTY LINE
- EXISTING RIGHT OF WAY
- PROPOSED LANE LINE
- EXISTING UTILITY POLE
- ⚡ EXISTING MAST ARM SIGNAL POLE
- ⚡ PROPOSED MAST ARM SIGNAL POLE
- PROPOSED CONCRETE ISLAND
- ⊠ PROPOSED PEDESTRIAN CROSSWALK


NAD 83/NA 2011

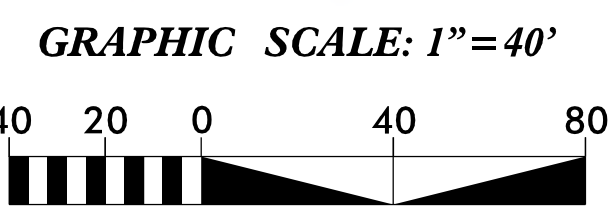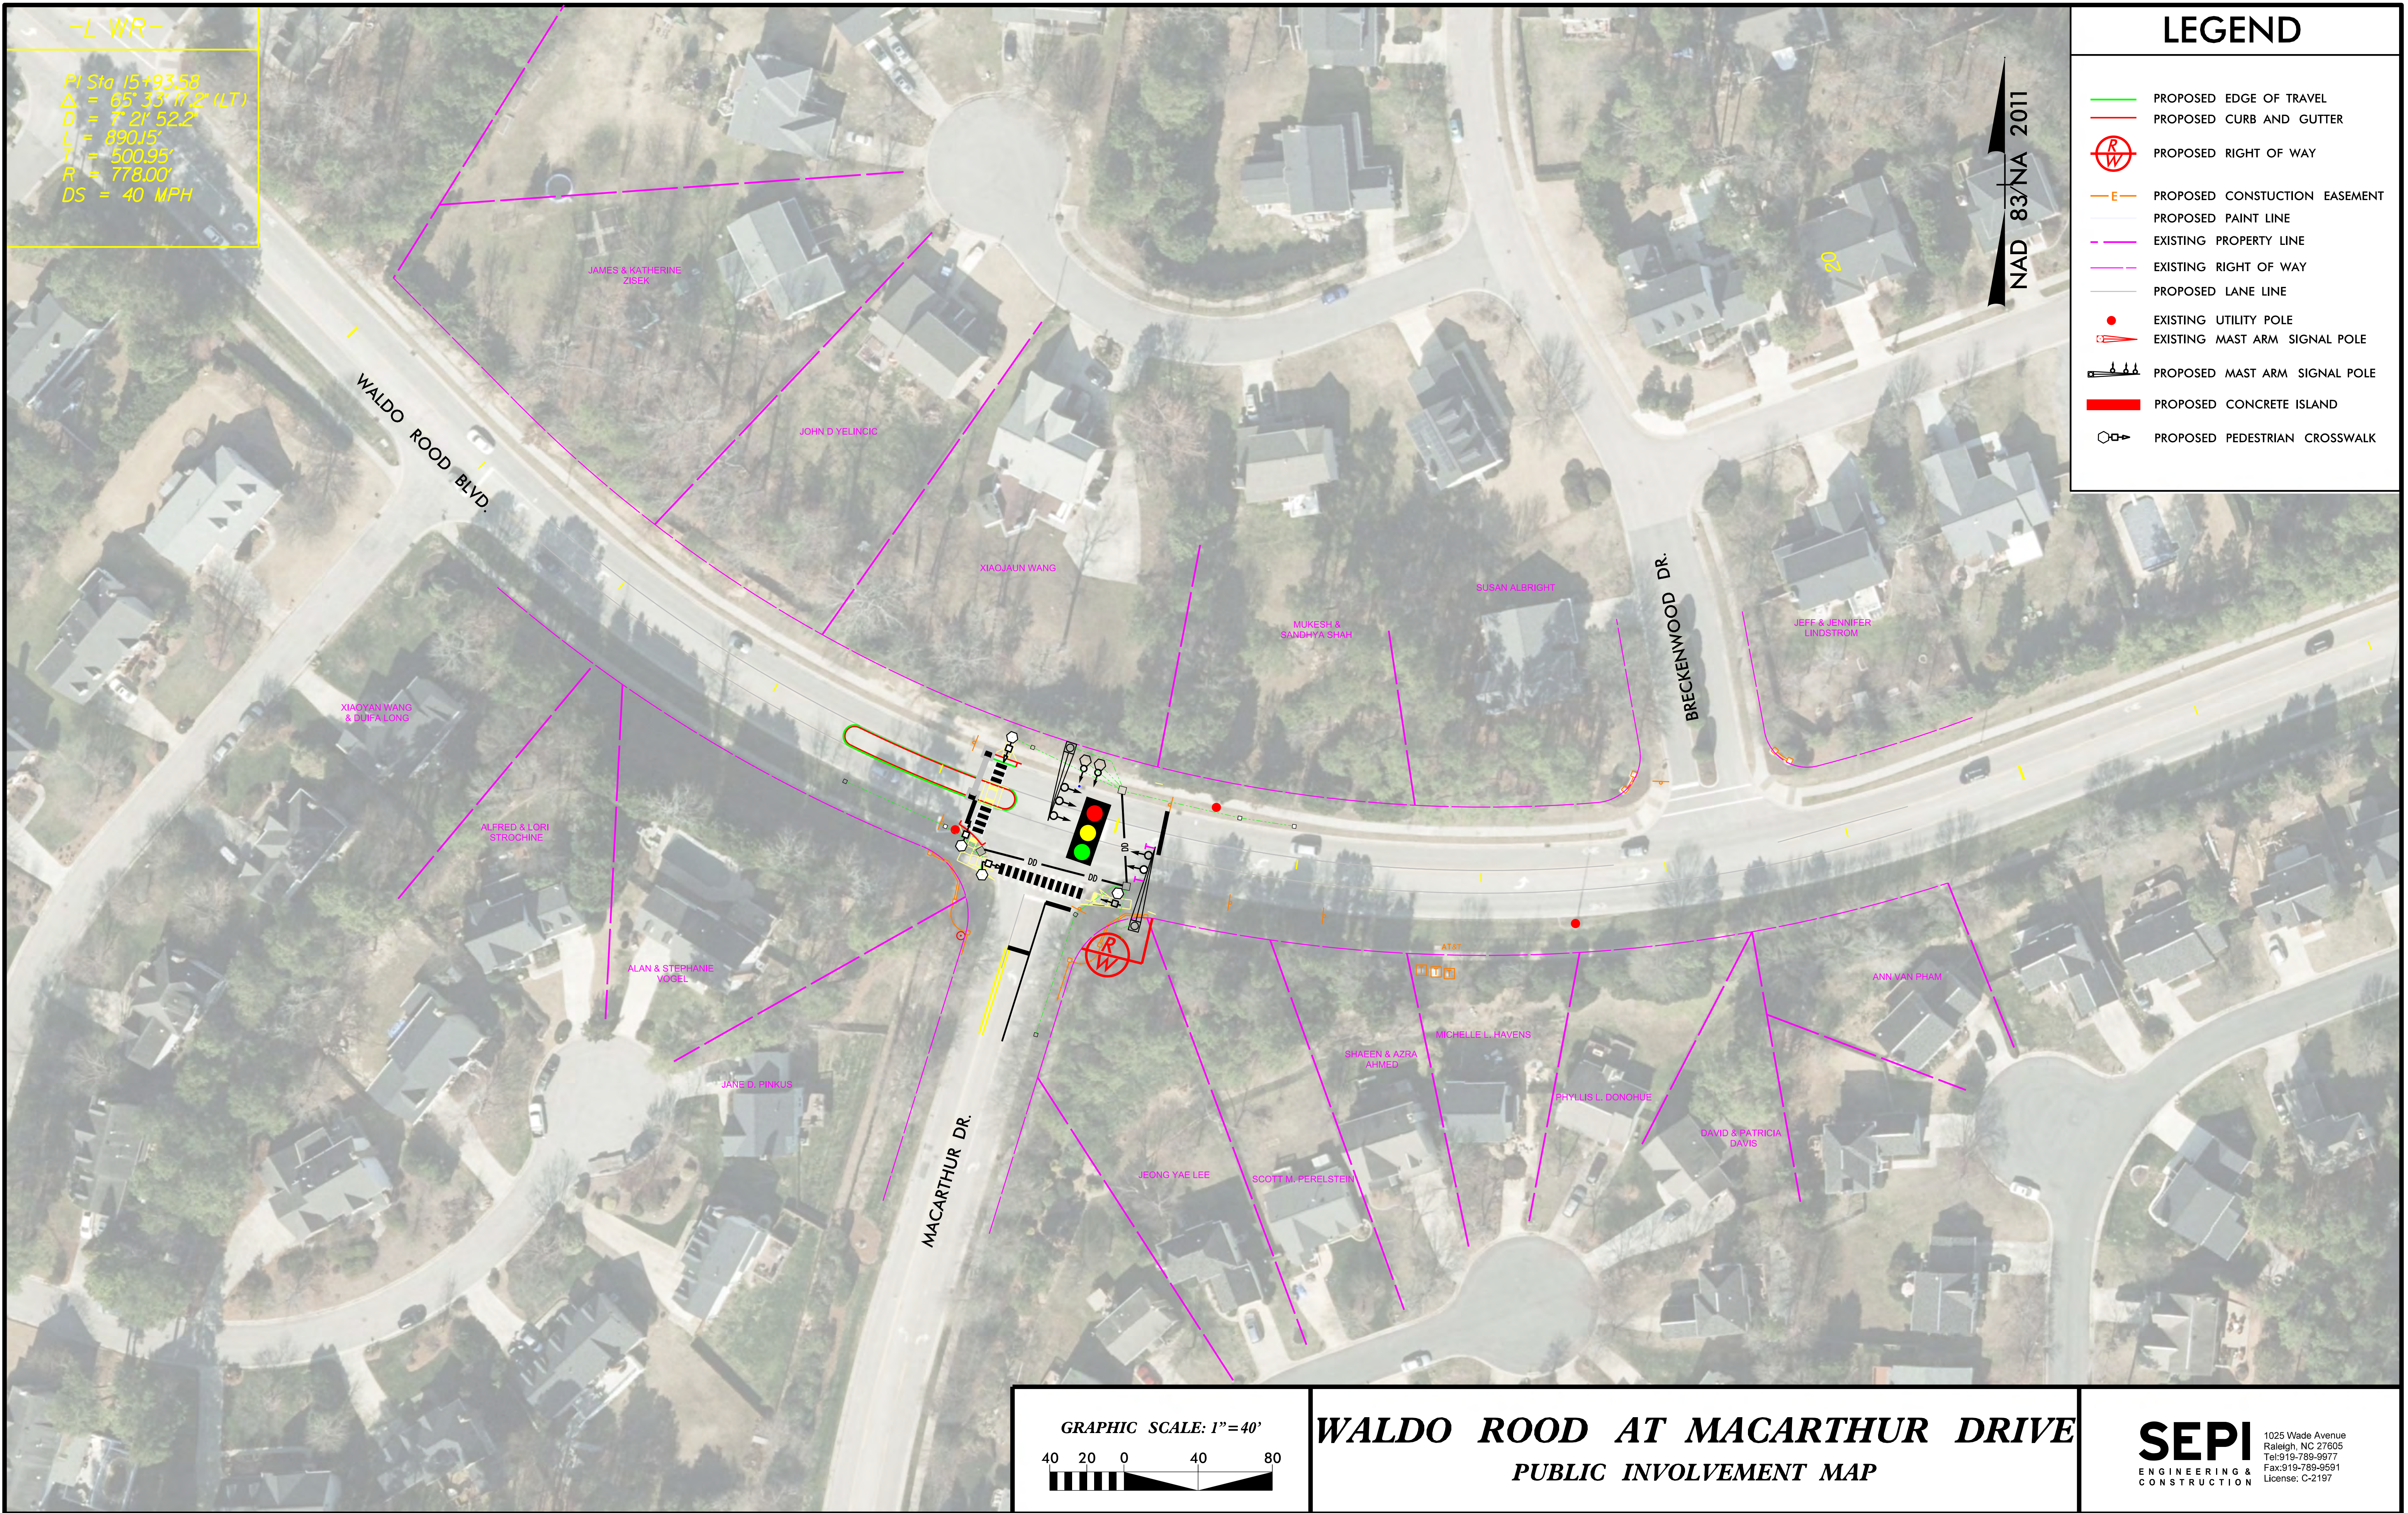

## WALDO ROAD AT MACARTHUR DRIVE

PUBLIC INVOLVEMENT MAP


**SEPI**  
ENGINEERING & CONSTRUCTION  
1025 Wade Avenue  
Raleigh, NC 27605  
Tel: 919-789-9577  
Fax: 919-789-9591  
License: C-2197

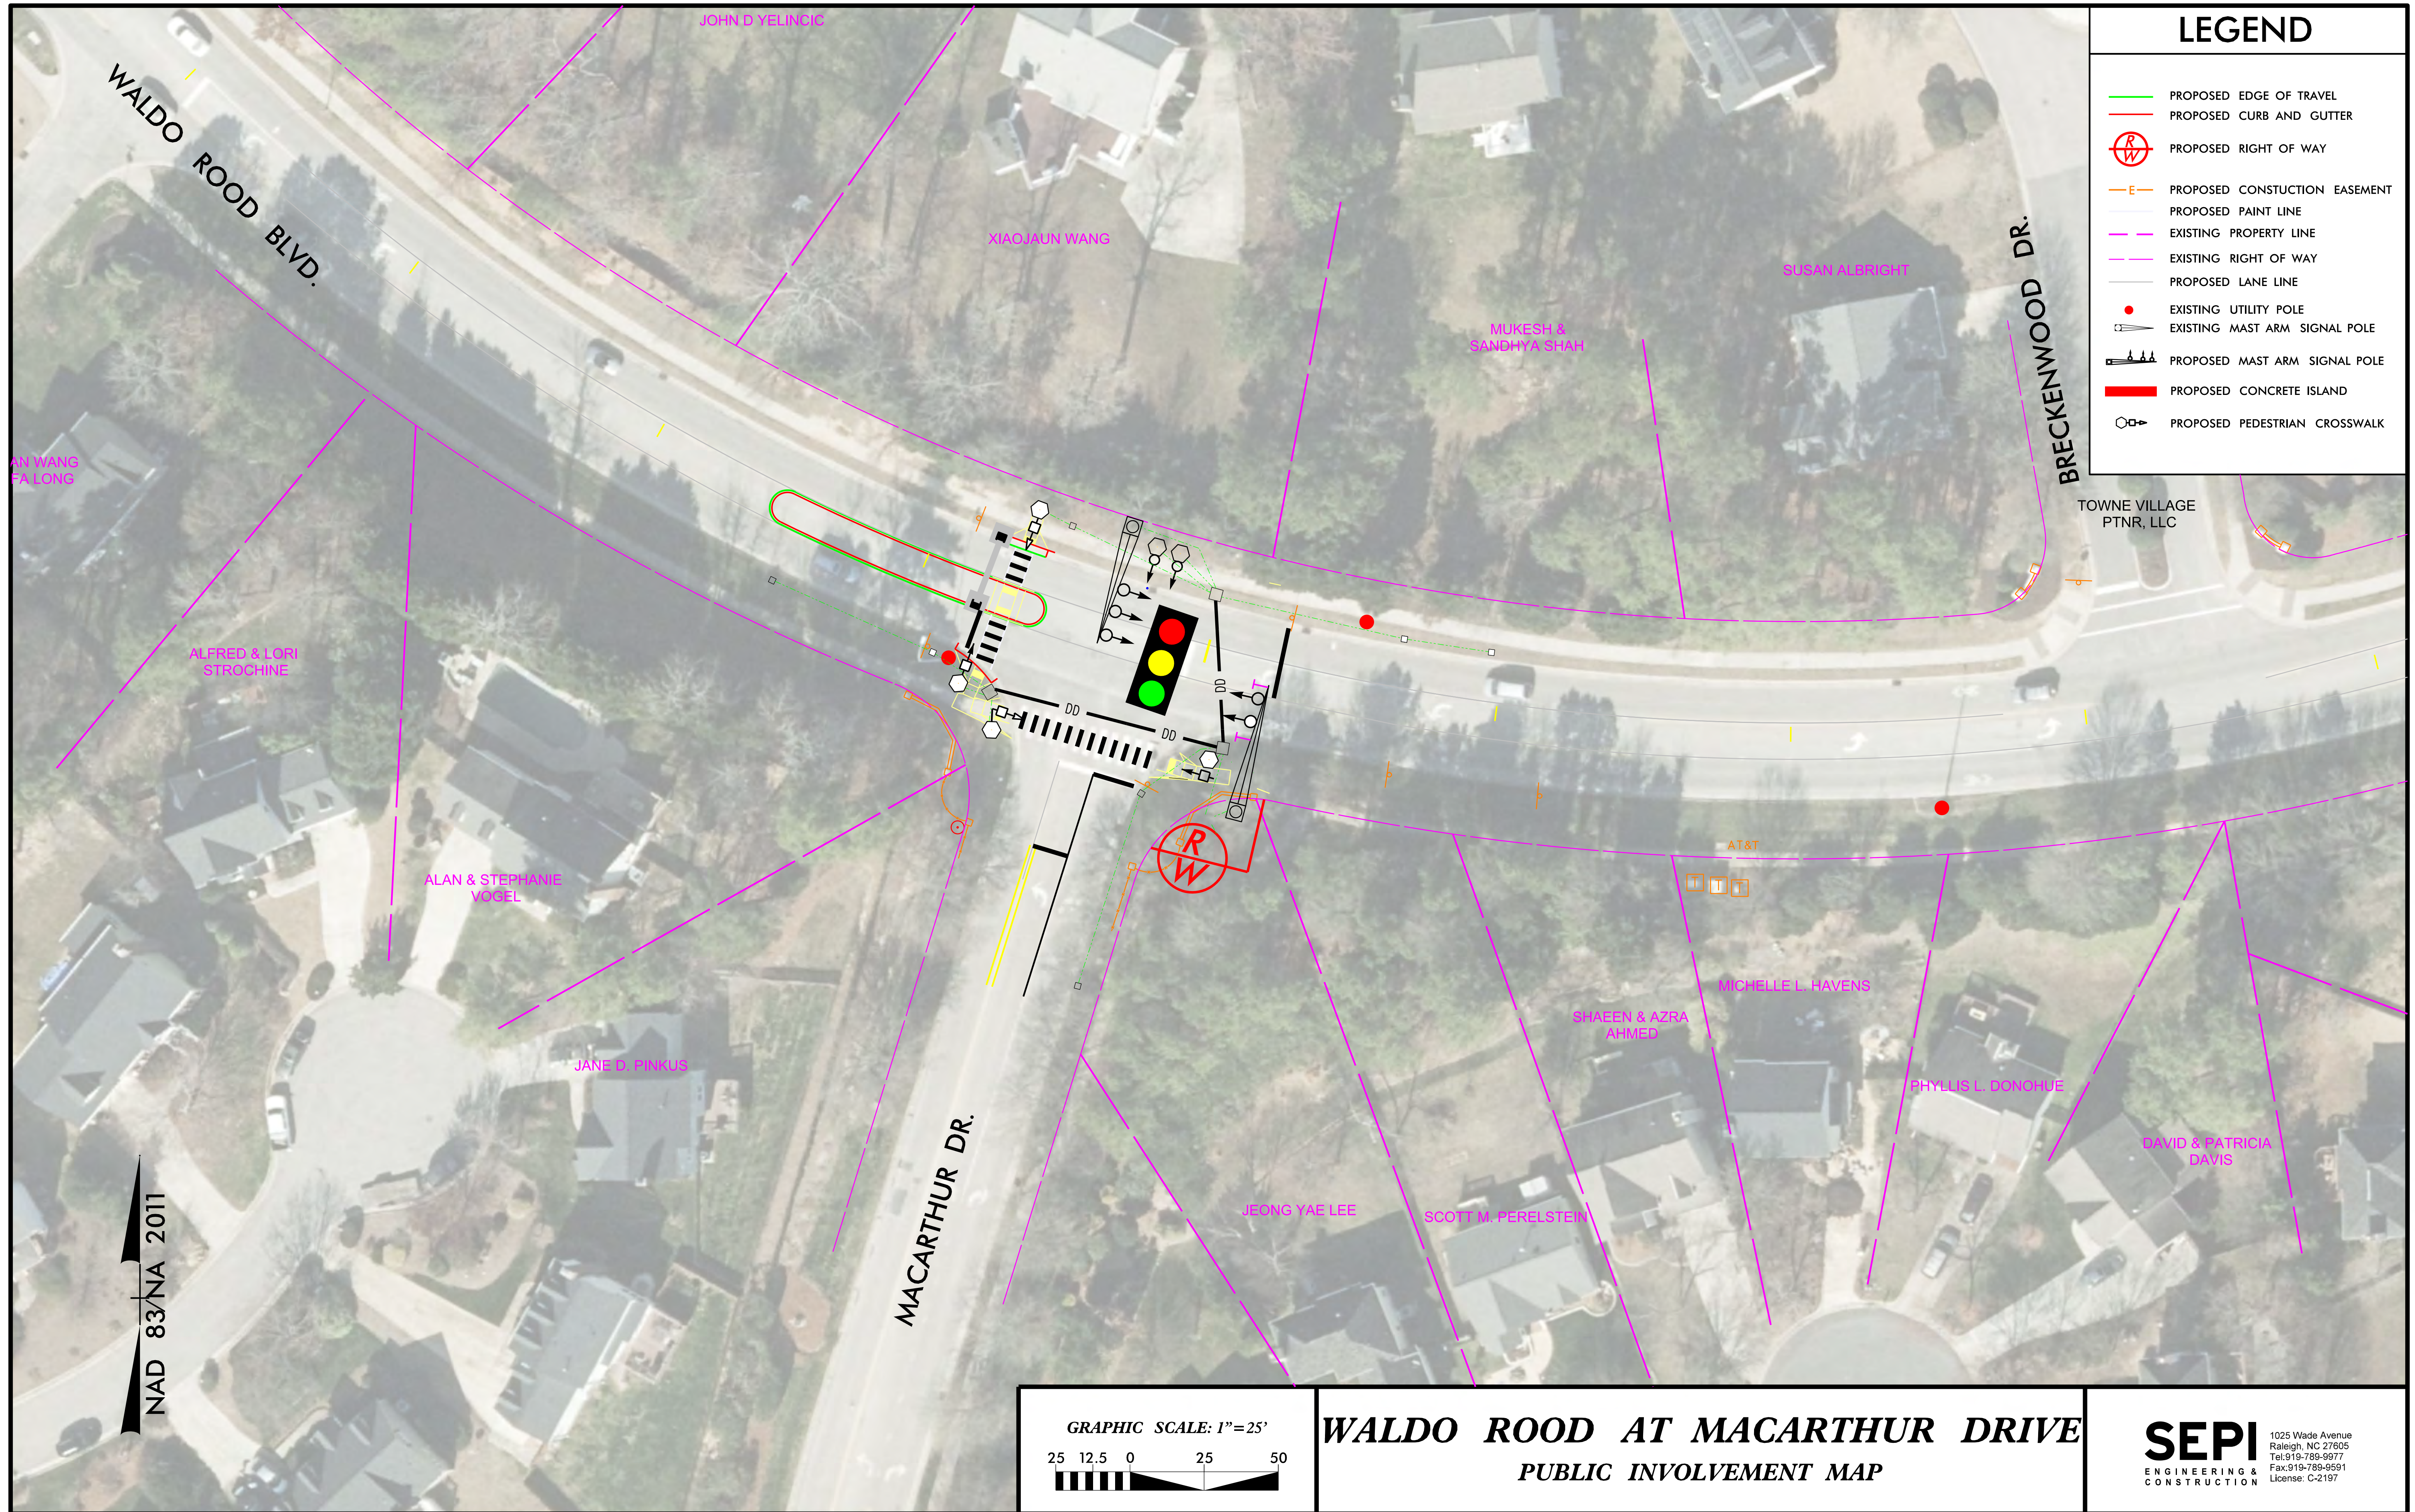

**LEGEND**

- PROPOSED EDGE OF TRAVEL
- PROPOSED CURB AND GUTTER
- R  
W PROPOSED RIGHT OF WAY
- PROPOSED CONSTRUCTION EASEMENT
- PROPOSED PAINT LINE
- EXISTING PROPERTY LINE
- - - EXISTING RIGHT OF WAY
- PROPOSED LANE LINE
- EXISTING UTILITY POLE
- EXISTING MAST ARM SIGNAL POLE
- PROPOSED MAST ARM SIGNAL POLE
- PROPOSED CONCRETE ISLAND
- PROPOSED PEDESTRIAN CROSSWALK

NAD 83/NA 2011

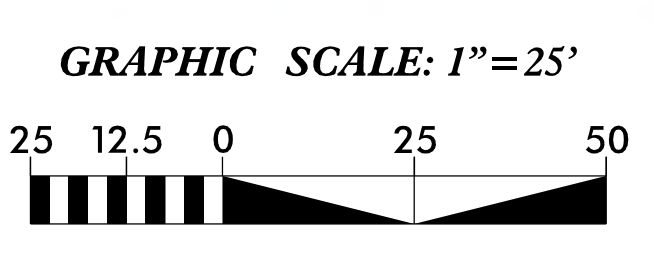

**WALDO ROOD AT MACARTHUR DRIVE**  
PUBLIC INVOLVEMENT MAP

**SEPI**  
ENGINEERING & CONSTRUCTION  
1025 Wade Avenue  
Raleigh, NC 27605  
Tel: 919-789-9977  
Fax: 919-789-9591  
License: C-2197