


# MEDIAN DIVIDED ROAD

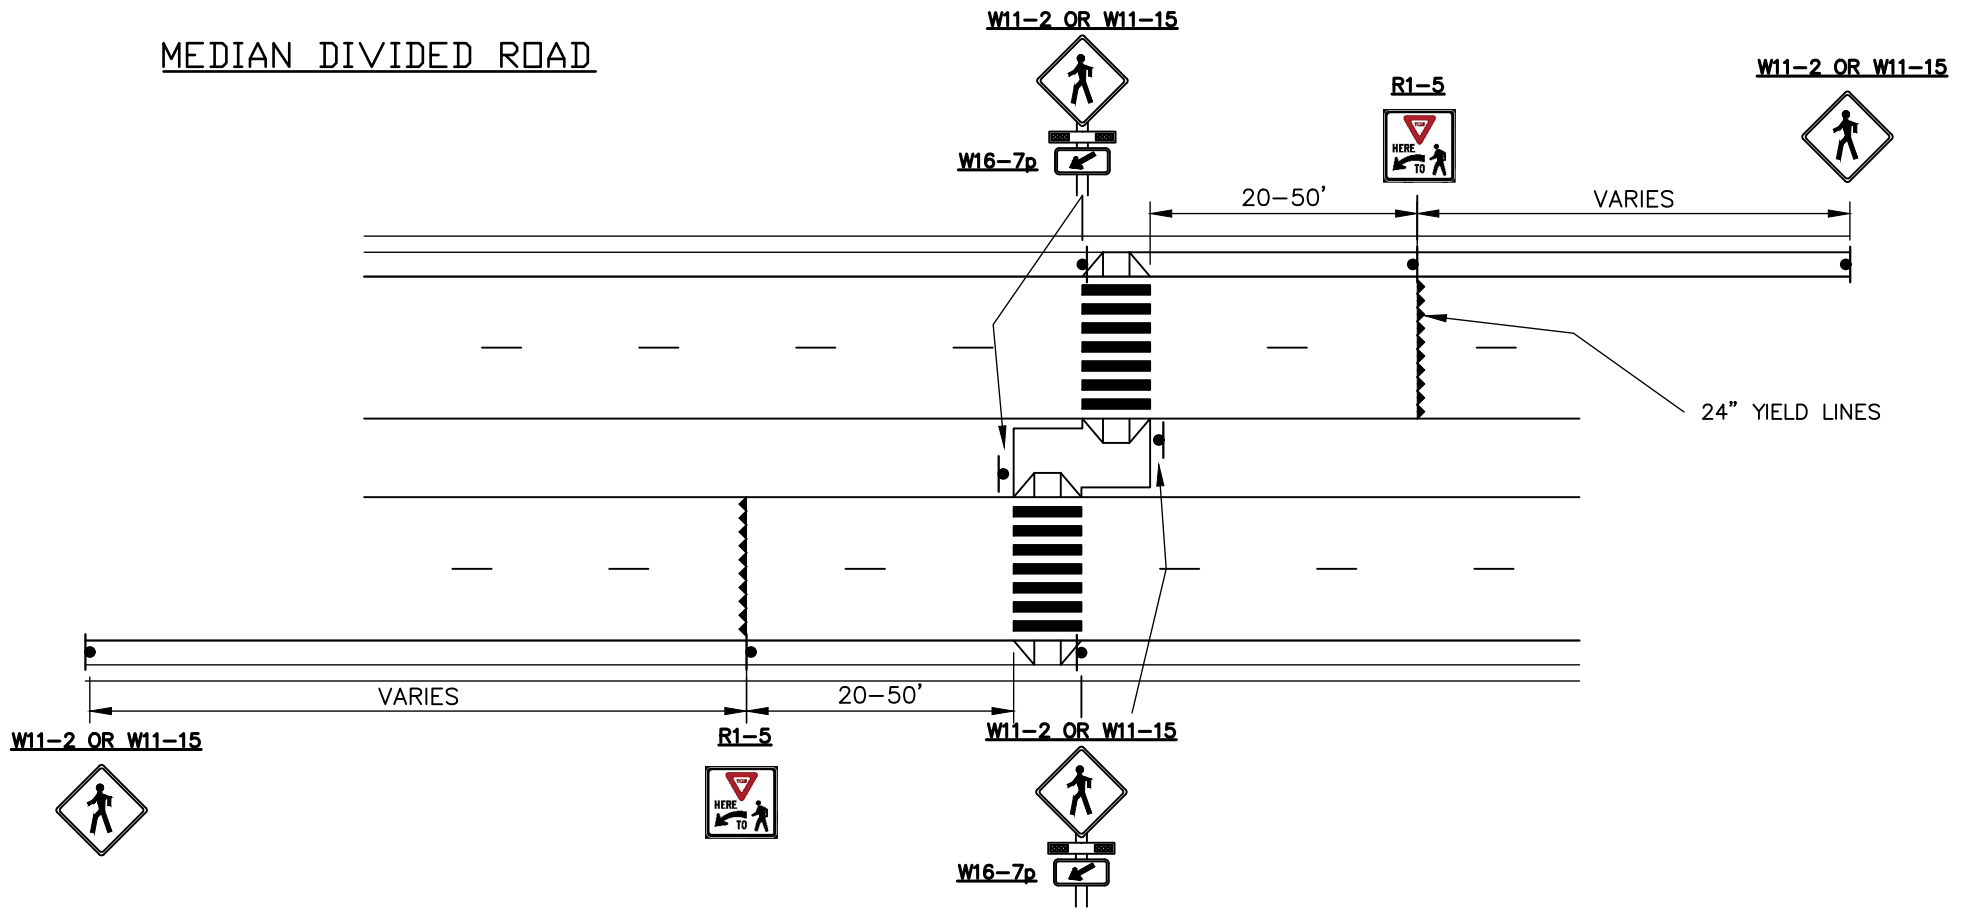

**NOTES:**

1. USE W11-15 FOR GREENWAY CROSSING, USE W11-2 FOR OTHER CROSSINGS
2. RRFB TO BE SOLAR POWERED
3. BLACK POWDER COAT ON ALL MATERIALS
4. MOUNT ON 4" PELCO PEDESTAL OR EQUIVALENT
5. ALL SIGNS ARE FLUORESCENT YELLOW-GREEN



## RECTANGULAR RAPID FLASHING BEACON LAYOUT (MEDIAN DIVIDED)

DETAIL No.

3500.08

EFFECTIVE: 07/01/21