
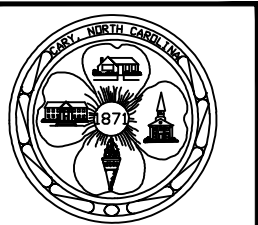
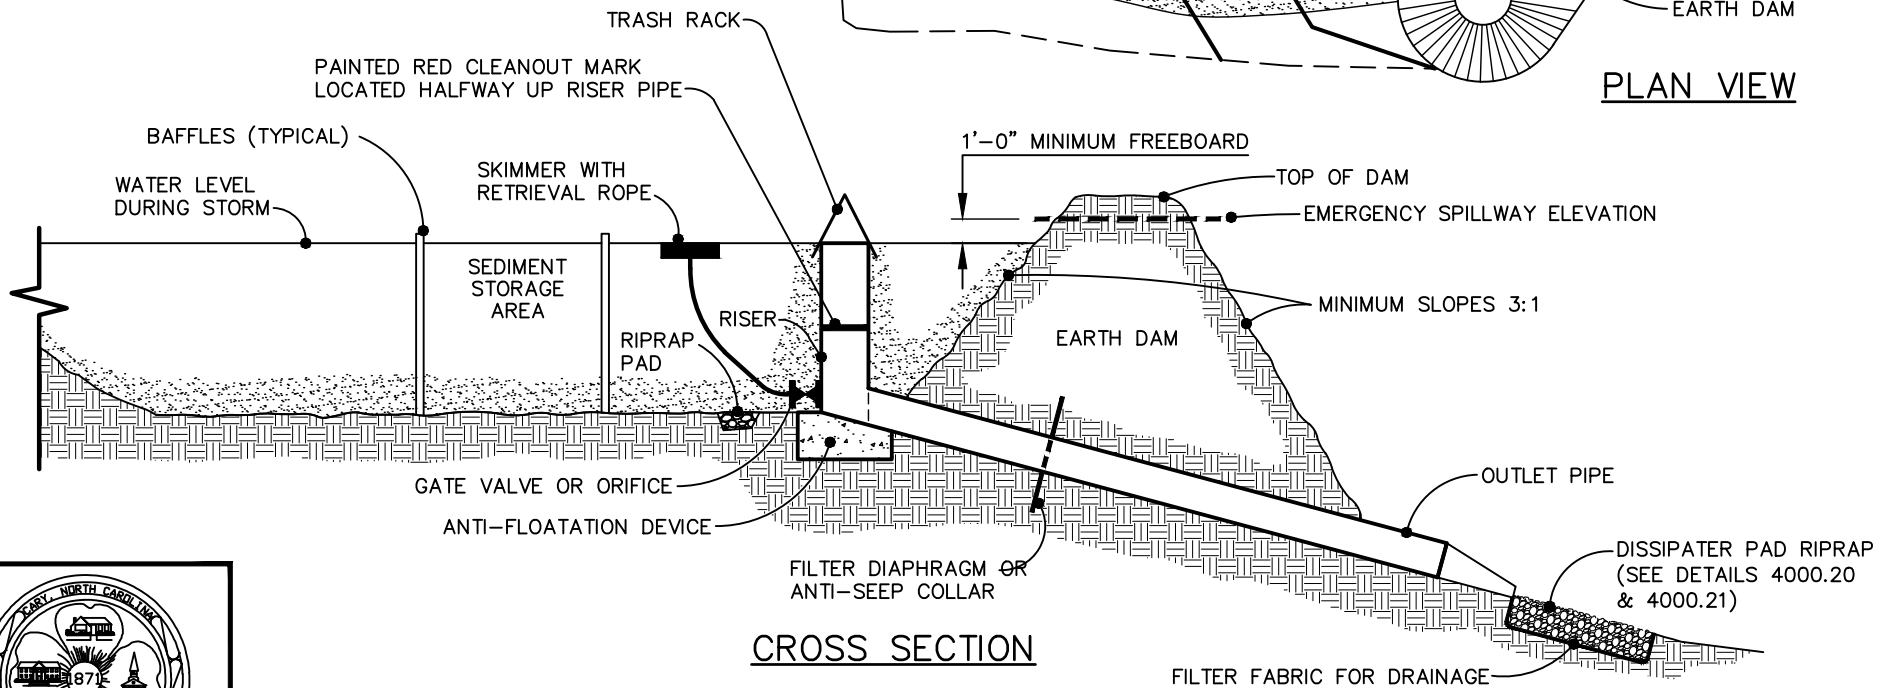


	DIMENSIONS	ELEV.
EMERGENCY SPILLWAY		
TOP OF DAM WIDTH		
ANTI-SEEP COLLAR		
RIPRAP DISSIPATER PAD		
ANTI-FLOATATION DEVICE		
TOP OF RISER		
OUTLET PIPE INVERT IN		
OUTLET PIPE INVERT OUT		
SEDIMENT STORAGE AREA		

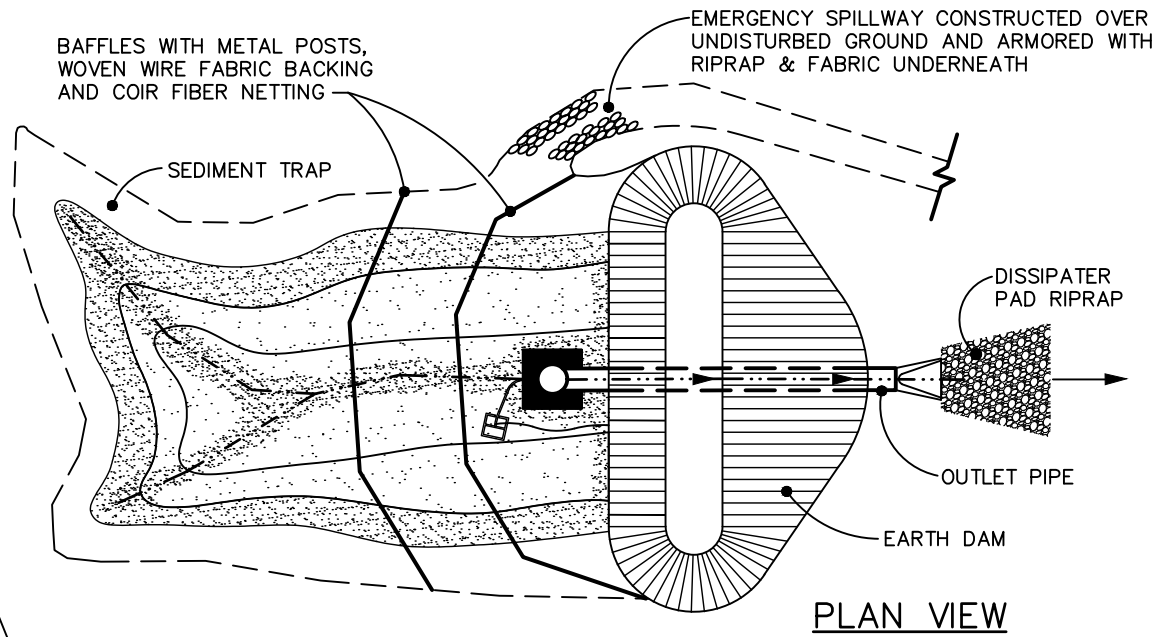

EFFECTIVE: 07/01/21

**STANDARD RISER-BARREL SEDIMENT BASIN  
(WITH SKIMMER)**

DETAIL No.

4000.02