


NOTES:

1. AT END OF PROJECT, CATCH BASIN CAN BE RAISED AS NEEDED PLUGGING OPEN COURSE OF BLOCK WITH MORTAR.
2. RISER CAN BE BUILT AS A STANDARD CATCH BASIN/JUNCTION BOX (WITH SKIMMER ATTACHMENT) IN RECEIVING WALL AND BE UTILIZED AS SUCH WHEN PROJECT IS STABLE.

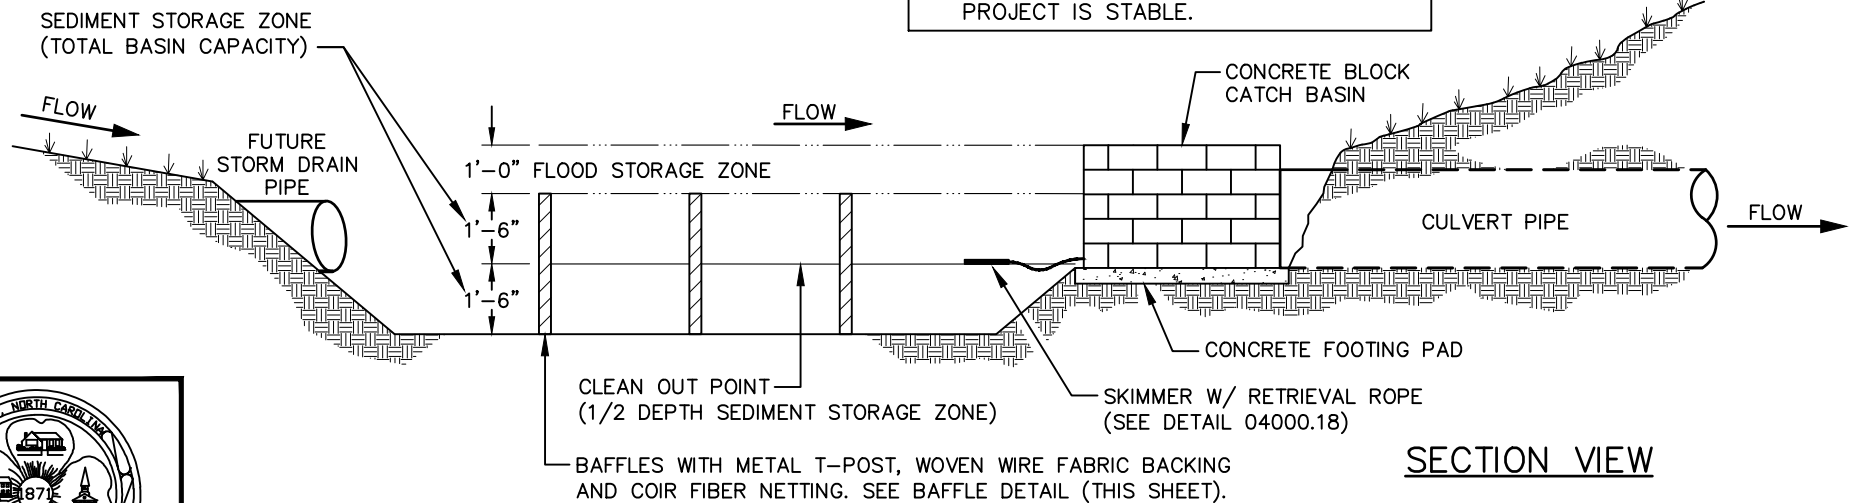

EFFECTIVE: 07/01/21

CATCH BASIN RISER/FILTER

DETAIL No.

4000.05