


PLAN VIEW


- NOTES:**
- 1) FILTER FABRIC MAY BE ADDED UNDER THE STONE WHICH WOULD ADD TOTAL LIFE TO THE CONSTRUCTION ENTRANCE.
 - 2) WHEN CONSTRUCTION ENTRANCE CROSSES A SIDEWALK **ADA** REQUIREMENTS REMAIN INTACT.

NOTE:
THIS ENTRANCE APPLIES ONLY TO ENTRANCES OF INDIVIDUAL SINGLE FAMILY RESIDENTIAL UNITS.

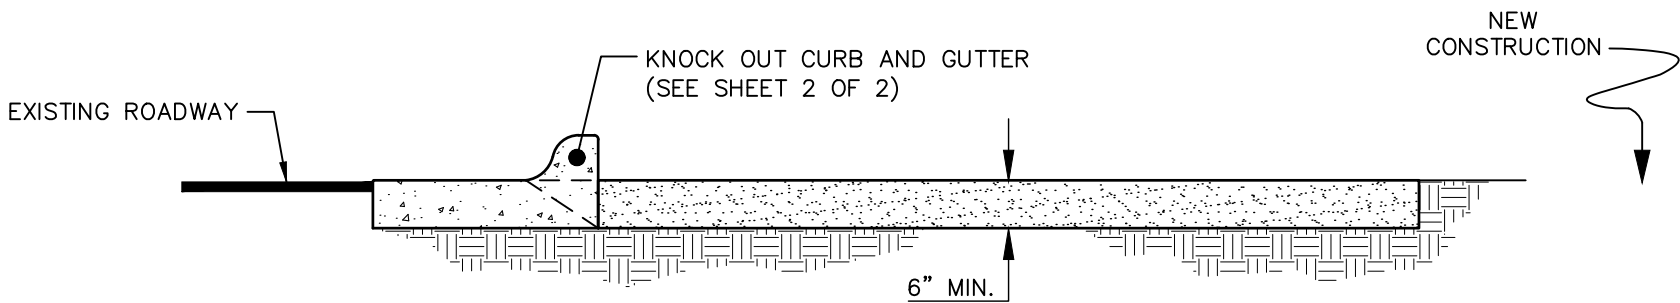

CROSS SECTION

STANDARD RESIDENTIAL CONSTRUCTION ENTRANCE

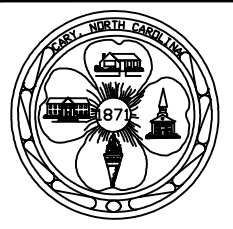

EFFECTIVE: 07/01/21

DETAIL No.
4000.08
SHEET 1 OF 2