



R4-9
(OPTIONAL)

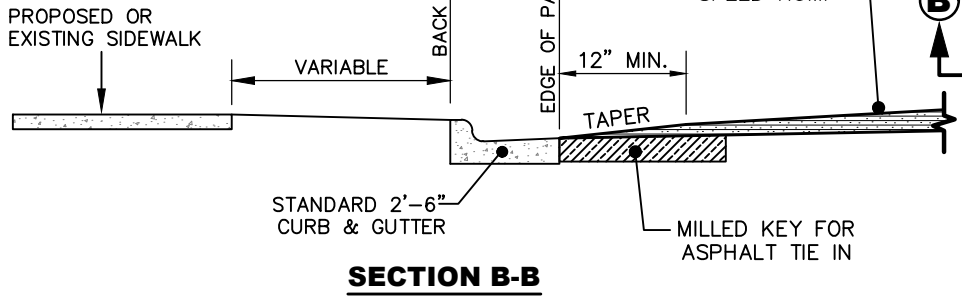

**STANDARD PAVEMENT UNDULATION
(OFFSET SPEED HUMPS)**

DETAIL No.
3400.03

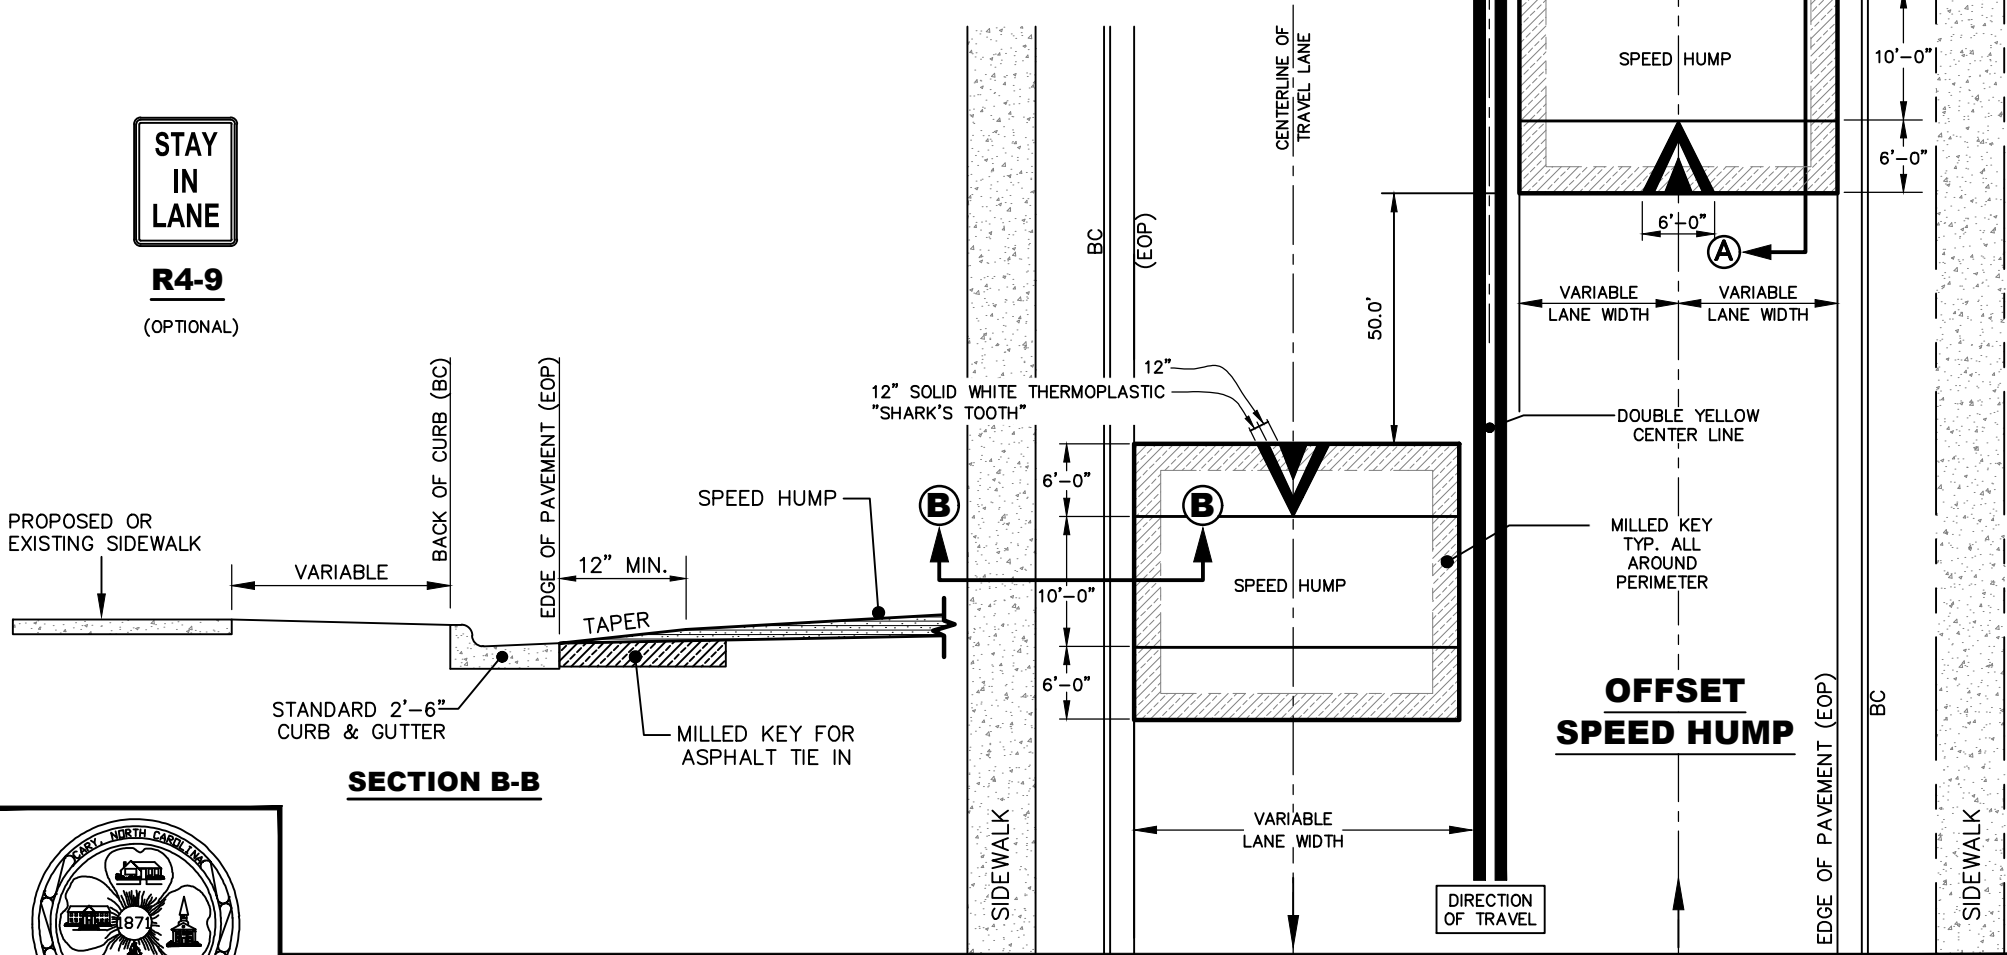

EFFECTIVE: 07/01/22