




OVERHEAD SIGN DETAIL

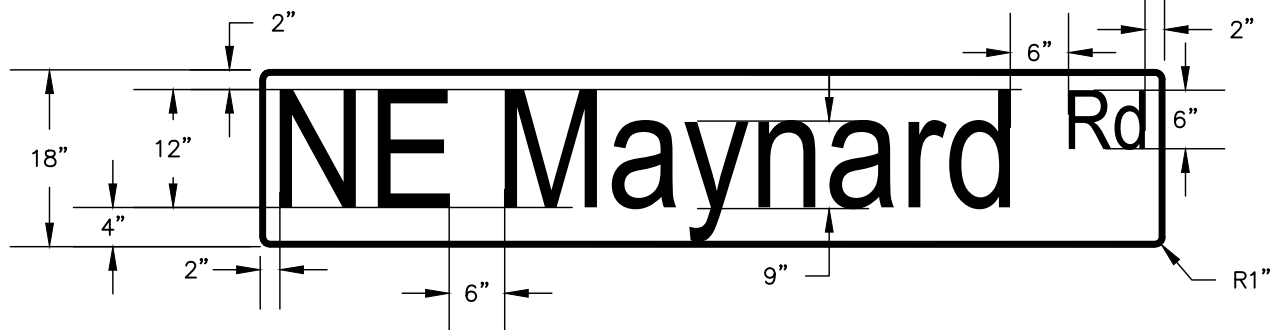

OVERHEAD SIGN DETAIL (TWO DIFFERENT STREET NAMES)

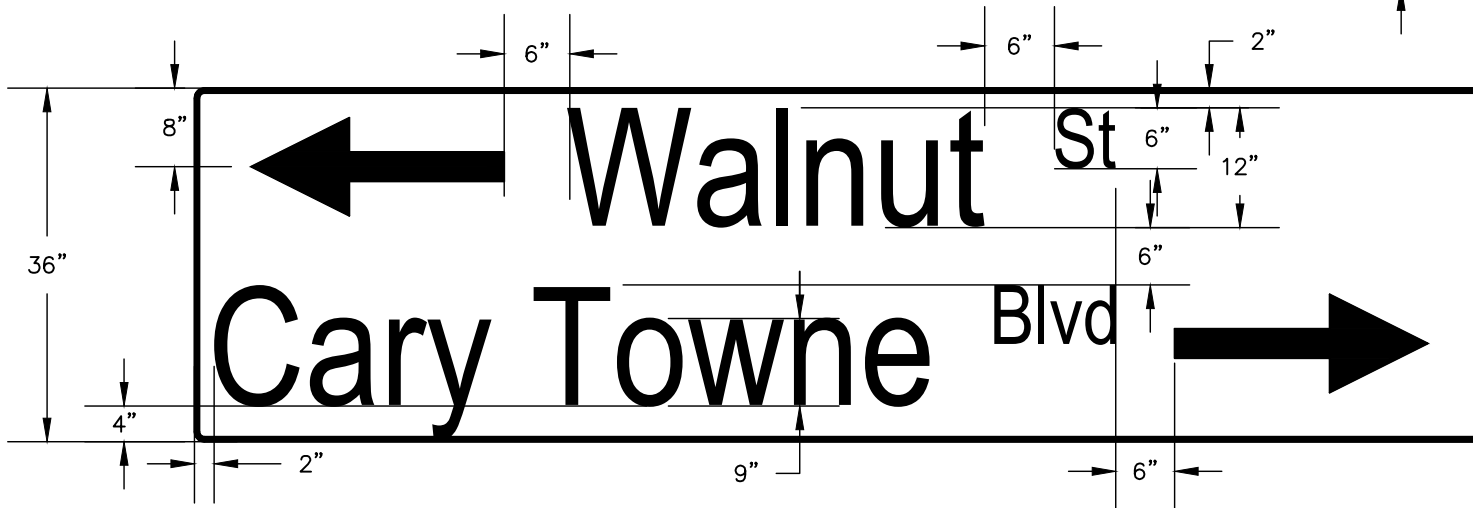

ARROW DETAIL

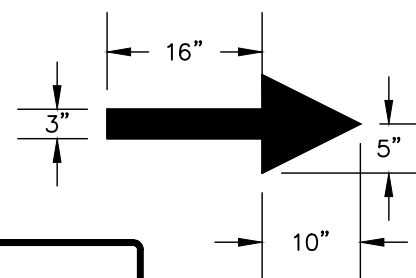


NOTES:

1. RETROREFLECTIVE SHEETING
2. WHITE TYPEFACE ON GREEN BACKGROUND
3. NO ALTERNATE COLORS
4. 0.75" THICK WHITE BORDER

STREET NAME SIGN (OVERHEAD)

DETAIL No.

3600.06

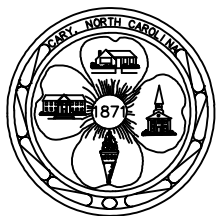

EFFECTIVE: 07/01/22