



- NOTES:**
1. GRAVEL & RIPRAP FILTER BERM DETAIL IS DESIGNED TO PROTECT EXISTING PIPE INVERTS THAT DRAIN FIVE ACRES OR LESS.
 2. DIMENSIONS ARE MINIMUM ACCEPTABLE UNLESS OTHERWISE NOTED.

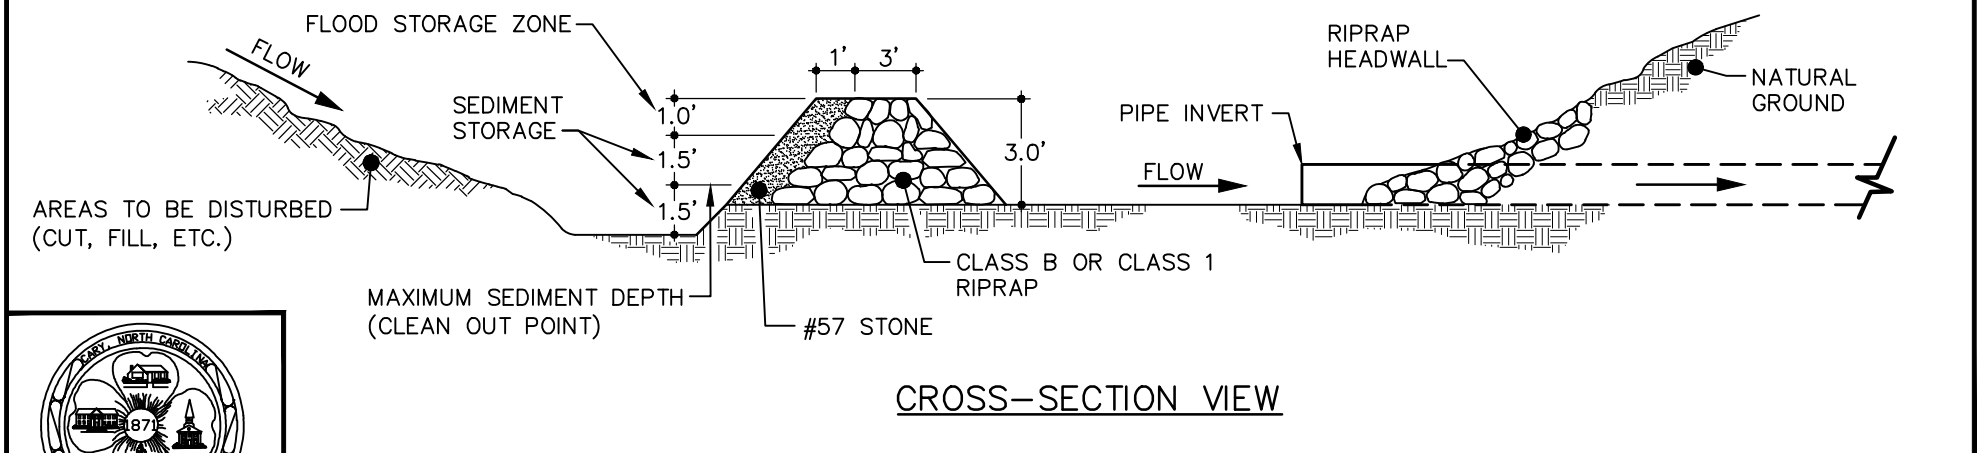

CROSS-SECTION VIEW

(EXISTING PIPE INVERTS)
GRAVEL & RIPRAP FILTER BERM

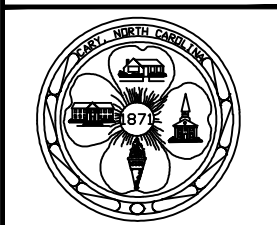

EFFECTIVE: 07/01/22

DETAIL No.

4000.04