
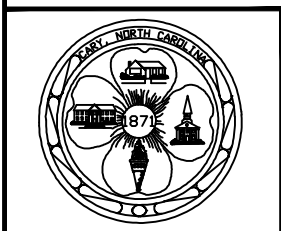


- NOTES:**
1. AT END OF PROJECT, CATCH BASIN CAN BE RAISED AS NEEDED PLUGGING OPEN COURSE OF BLOCK WITH MORTAR.
 2. RISER CAN BE BUILT AS A STANDARD CATCH BASIN/JUNCTION BOX (WITH SKIMMER ATTACHMENT) IN RECEIVING WALL AND BE UTILIZED AS SUCH WHEN PROJECT IS STABLE.

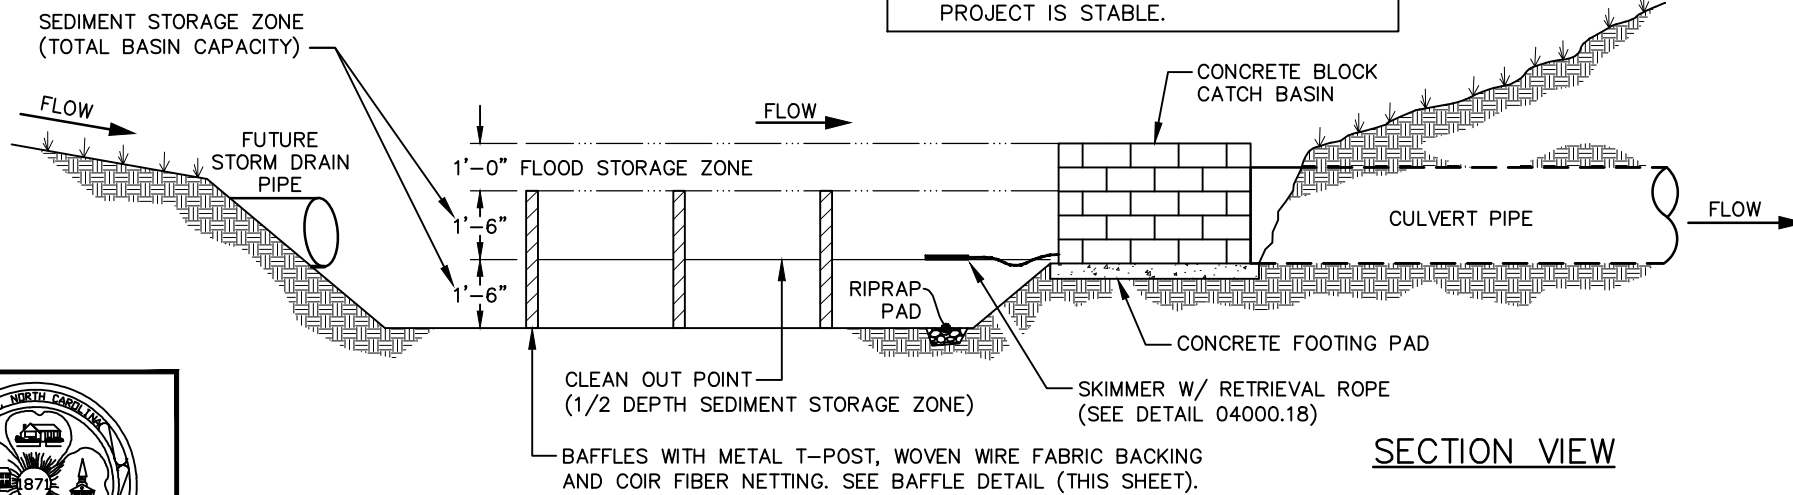

EFFECTIVE: 07/01/22

CATCH BASIN RISER/FILTER

DETAIL No.
4000.05