


PLAN VIEW


NOTES:

1. FILTER FABRIC SHALL BE ADDED UNDER THE STONE.
2. WHEN CONSTRUCTION ENTRANCE CROSSES A SIDEWALK, ADA REQUIREMENTS REMAIN INTACT.

NOTE:
THIS ENTRANCE APPLIES ONLY TO ENTRANCES OF INDIVIDUAL SINGLE FAMILY RESIDENTIAL UNITS.

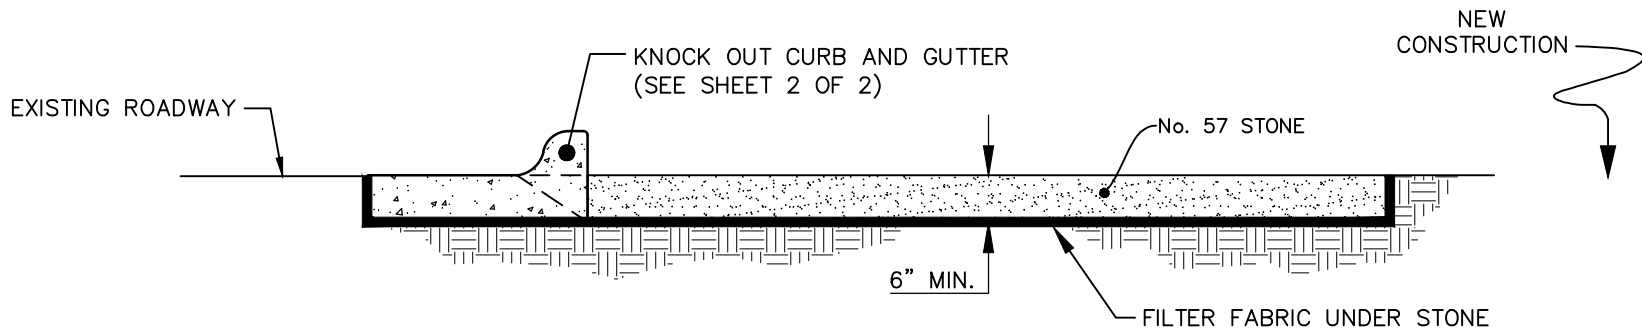

CROSS SECTION

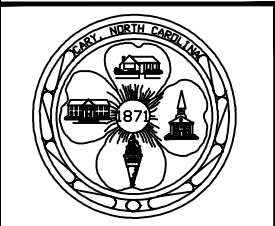

EFFECTIVE: 07/01/22

STANDARD RESIDENTIAL CONSTRUCTION ENTRANCE

DETAIL No.
4000.08
SHEET 1 OF 2