




## DIRECTIONAL CROSSOVER DESIGN (18' MEDIAN)

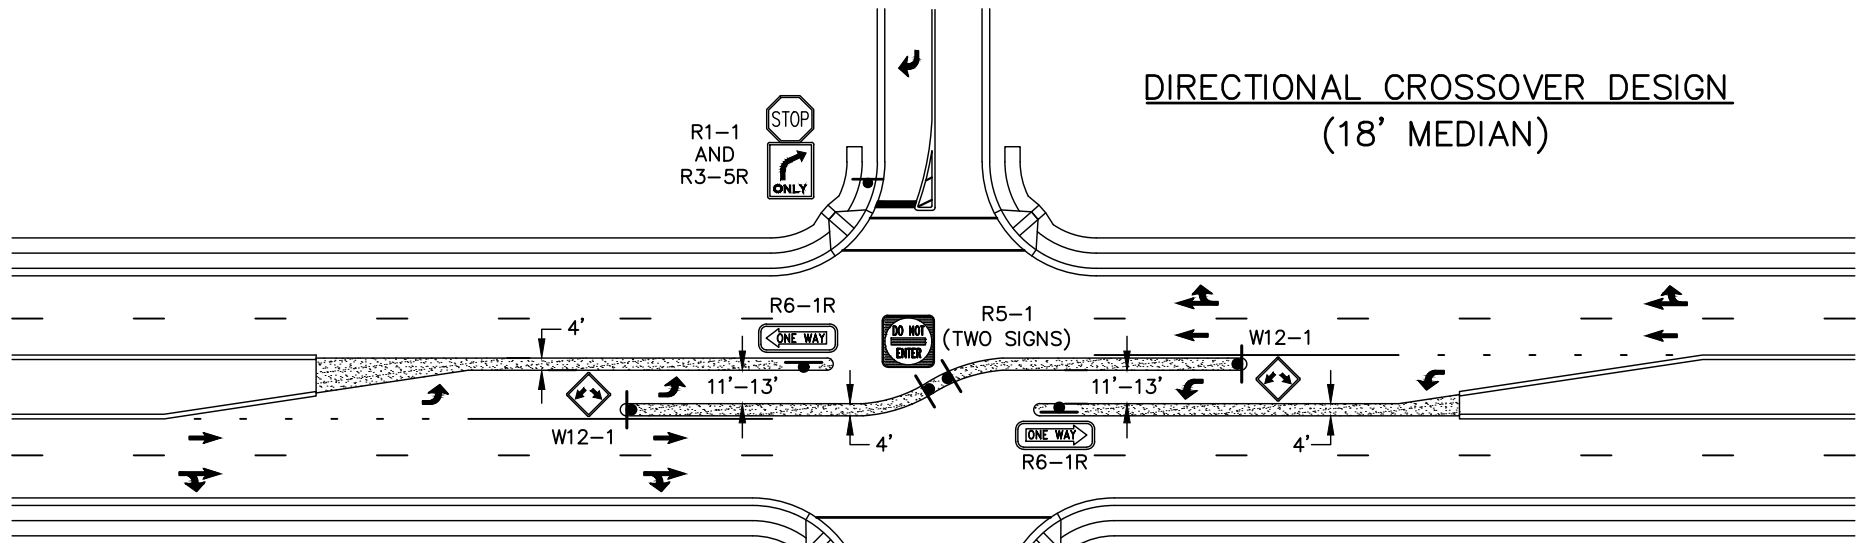

### SIGN DETAIL

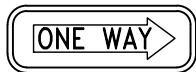

R6-1R  
36" x 12"

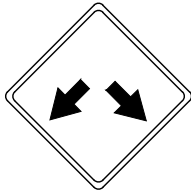

W12-1  
36" x 36"



R5-1  
30" x 30"




R1-1  
AND  
R3-5R



TYPICAL  
SIGN  
SYMBOL



R1-1  
30" x 30"

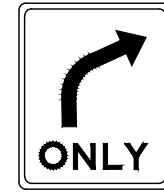

R3-5R  
30" x 36"




OM-3C  
36" x 12"

### SIGN DETAIL

#### NOTES:

1. FOR NARROWER MEDIAN, W12-1 SIGNS MAY BE REMOVED & REPLACED WITH OM-3C. MOUNT OM-3C WITH A HEIGHT OF NO MORE THAN 4 FEET TO BOTTOM OF SIGN.
2. PROVIDE PAVEMENT MARKING ARROWS AS SHOWN.
3. AN ENGINEERING STUDY SHOULD PROVIDE THE APPROPRIATE STORAGE LENGTH FOR THE LEFT TURN LANES.

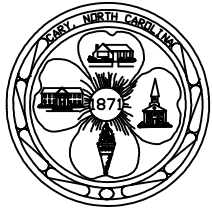

EFFECTIVE:07/01/23

## PAVEMENT MARKING AND SIGNING FOR DIRECTIONAL CROSSOVER

DETAIL No.

3600.01