




OVERHEAD SIGN DETAIL

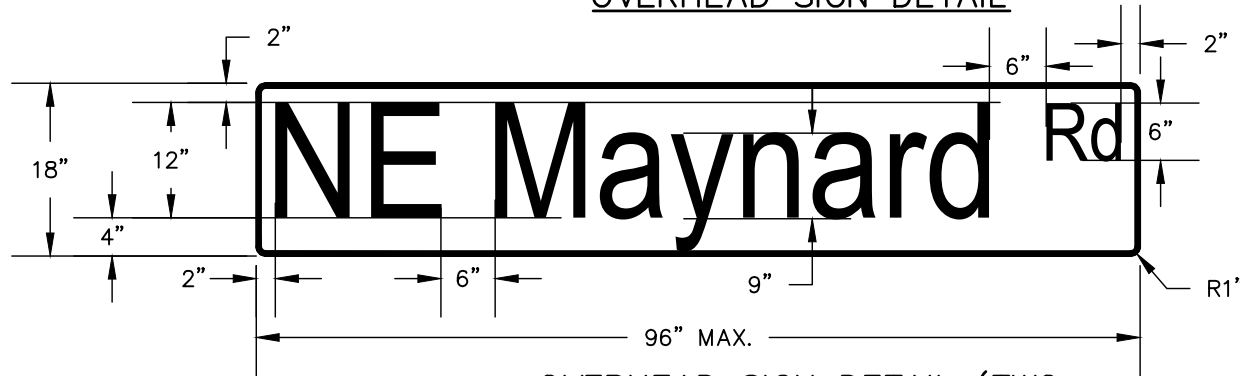

OVERHEAD SIGN DETAIL (TWO DIFFERENT STREET NAMES)

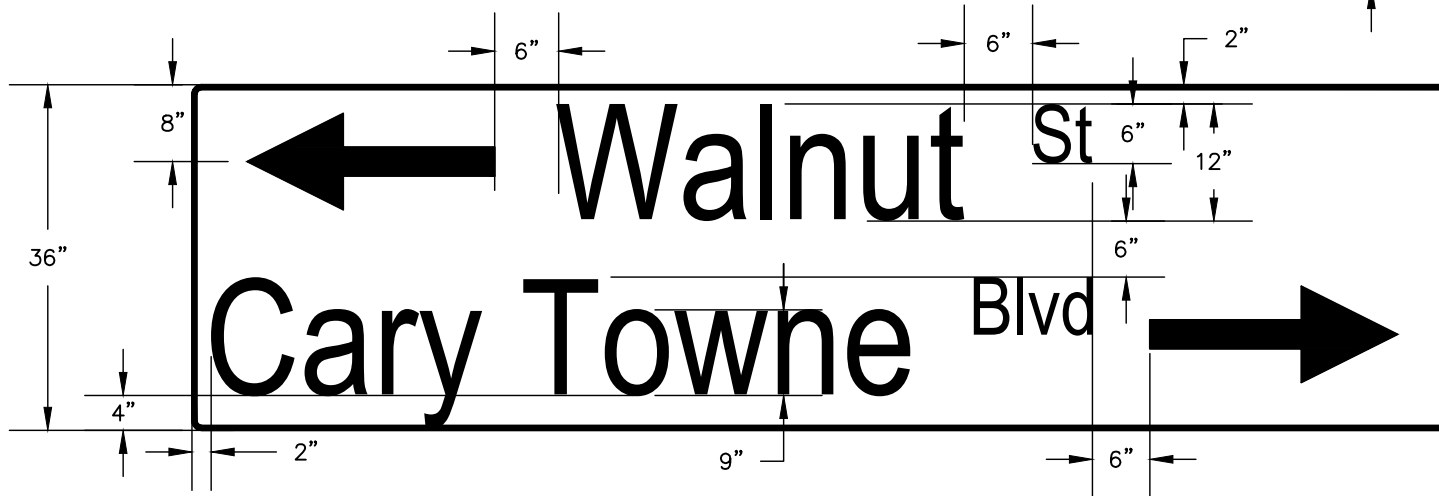


ARROW DETAIL

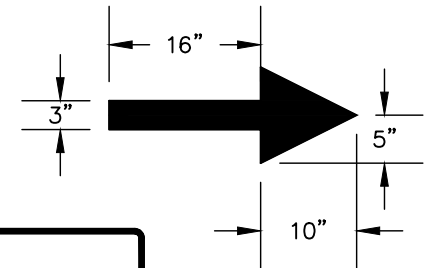

NOTES:

1. 0.080" ALUMINUM SIGN BLANK SHEETED IN HIGH-INTENSITY PRISMATIC (HIP) WHITE WITH GREEN RETROREFLECTIVE NEGATIVE
2. FONT: CLEAR-VIEW HIGHWAY OR HELVETICA
3. NO ALTERNATE COLORS
4. 0.75" THICK WHITE BORDER

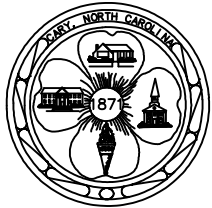

STREET NAME SIGN (OVERHEAD)

EFFECTIVE:07/01/23

DETAIL No.

3600.06