


PLAN VIEW

- NOTES:**
1. PUT SILT FENCE OR TREE PROTECTION FENCE UP TO ENSURE CONSTRUCTION ENTRANCE IS USED.
  2. IF CONSTRUCTION ON THE SITES ARE SUCH THAT THE MUD IS NOT REMOVED BY THE VEHICLE TRAVELING OVER THE STONE, THEN THE TIRES OF THE VEHICLES MUST BE WASHED BEFORE ENTERING THE PUBLIC ROAD.
  3. IF A PROJECT CONTINUES TO TRACK MUD AND DEBRIS ON TO THE PUBLIC ROAD, CARY WILL CLEAN THE AREA AND INVOICE THE FINANCIALLY RESPONSIBLE PERSON AS INDICATED ON THE FINANCIAL RESPONSIBILITY FORM. THE MINIMUM FEE CARY WILL CHARGE TO CLEAN THE STREETS WILL BE \$300 FOR THE FIRST HOUR AND \$200 FOR EACH HOUR THEREAFTER.
  4. WHEN CONSTRUCTION ENTRANCE CROSSES A SIDEWALK, ADA REQUIREMENTS REMAIN INTACT.

- MAINTENANCE:**
1. MAINTAIN THE GRAVEL AND REFRESH AS NEEDED TO PREVENT MUD OR SEDIMENT FROM LEAVING THE CONSTRUCTION SITE.
  2. IMMEDIATELY REMOVE ALL MATERIALS SPILLED, WASHED, OR TRACKED ONTO PUBLIC ROADWAYS.

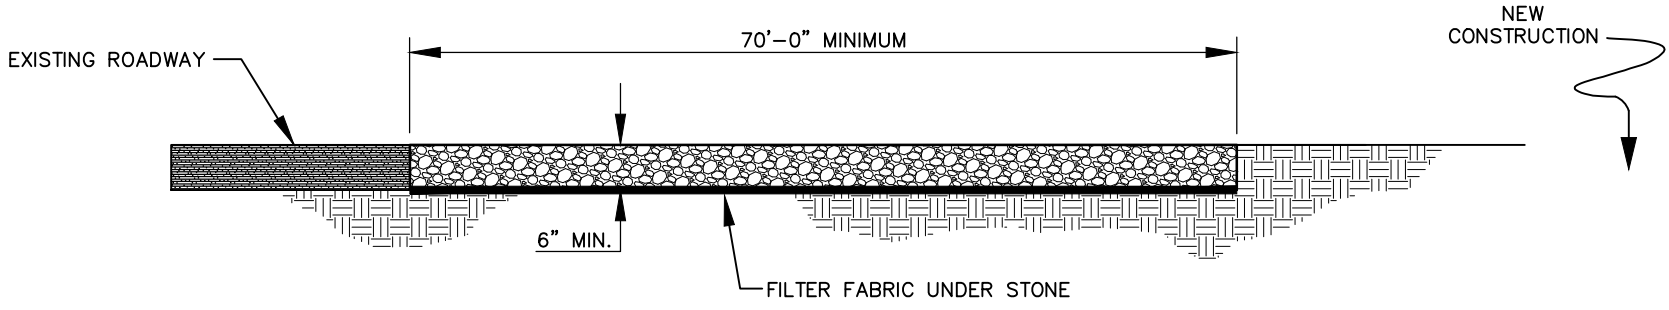

CROSS SECTION

STANDARD CONSTRUCTION ENTRANCE



EFFECTIVE: 07/01/23

DETAIL No.  
4000.07