

PLAN VIEW

NOTES:


1. FILTER FABRIC SHALL BE ADDED UNDER THE STONE.
2. WHEN CONSTRUCTION ENTRANCE CROSSES A SIDEWALK, ADA REQUIREMENTS REMAIN INTACT.

NOTE:


THIS ENTRANCE APPLIES ONLY TO ENTRANCES OF INDIVIDUAL SINGLE FAMILY RESIDENTIAL UNITS.

NOTES:

1. MAINTAIN THE GRAVEL AND REFRESH AS NEEDED TO PREVENT MUD OR SEDIMENT FROM LEAVING THE SITE.
2. IMMEDIATELY REMOVE ALL MATERIALS SPILLED, WASHED, OR TRACKED ONTO PUBLIC ROADWAYS.

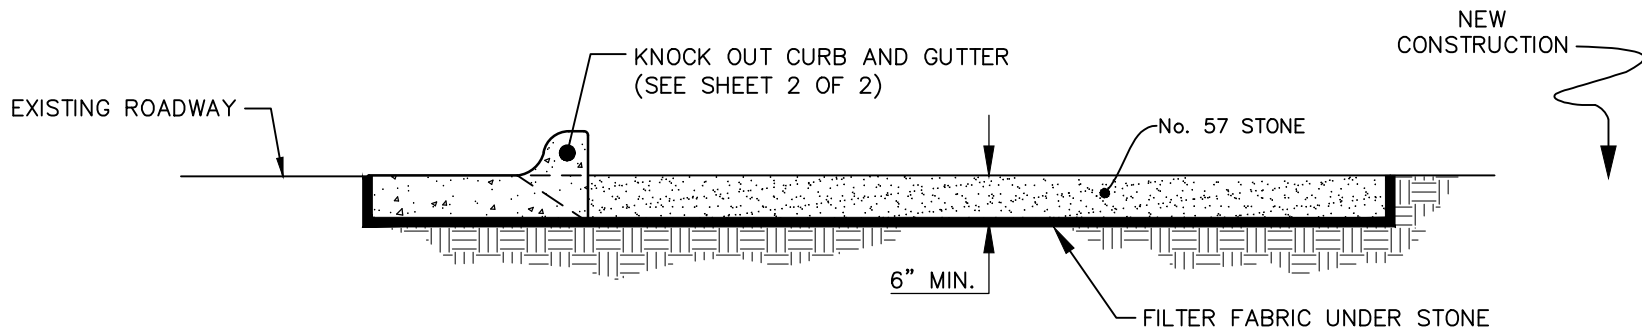

CROSS SECTION

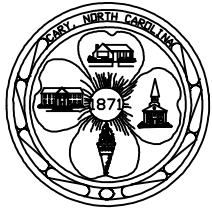

EFFECTIVE: 07/01/23

STANDARD RESIDENTIAL CONSTRUCTION ENTRANCE

DETAIL No.

4000.08

SHEET 1 OF 2