


MAINTENANCE:
 INSPECT PERIODICALLY AND AFTER MAJOR RAINFALLS TO CHECK FOR CHANNEL BLOCKAGE, EROSION OF ABUTMENTS, CHANNEL DEGRADATION, RIPRAP DISPLACEMENT, AND SLOPE FAILURE. MAKE NEEDED REPAIRS IMMEDIATELY.

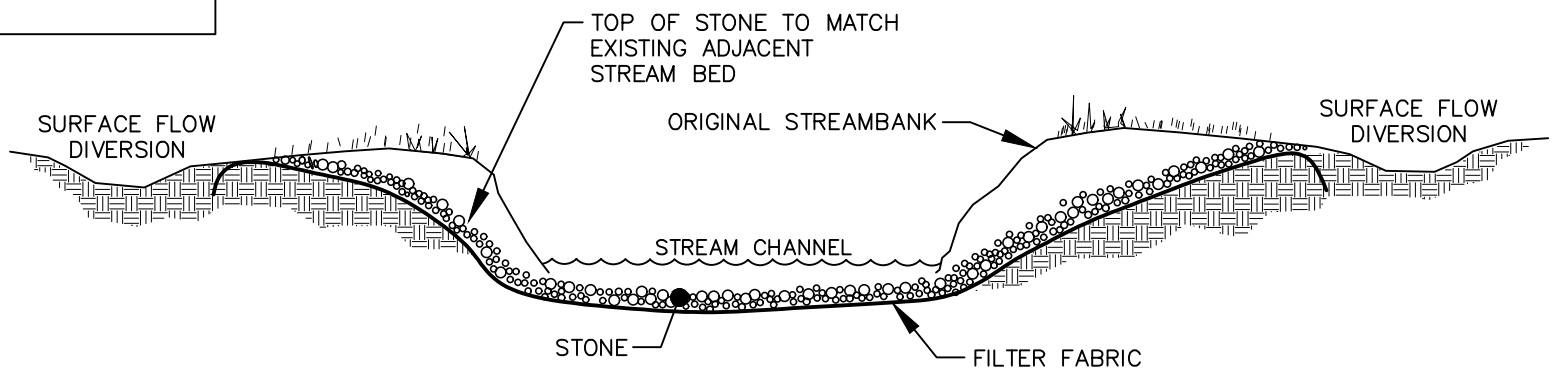

EFFECTIVE: 07/01/23

STANDARD TEMPORARY STREAM CROSSING - FORD

DETAIL No.
 4000.11
 SHEET 2 OF 3