


NOTES:

1. LOCATION SHOULD BE COORDINATED WITH **NCDOT** ALONG STATE MAINTAINED ROADWAYS.
2. LOCATION SHOULD BE COORDINATED WITH MORRISVILLE INSIDE THE MORRISVILLE TOWN LIMITS.
3. WITHIN THE TOWN OF MORRISVILLE ONLY, HYDRANTS NEAR FDC'S SHALL BE PROVIDED WITH A STORZ CONNECTION.

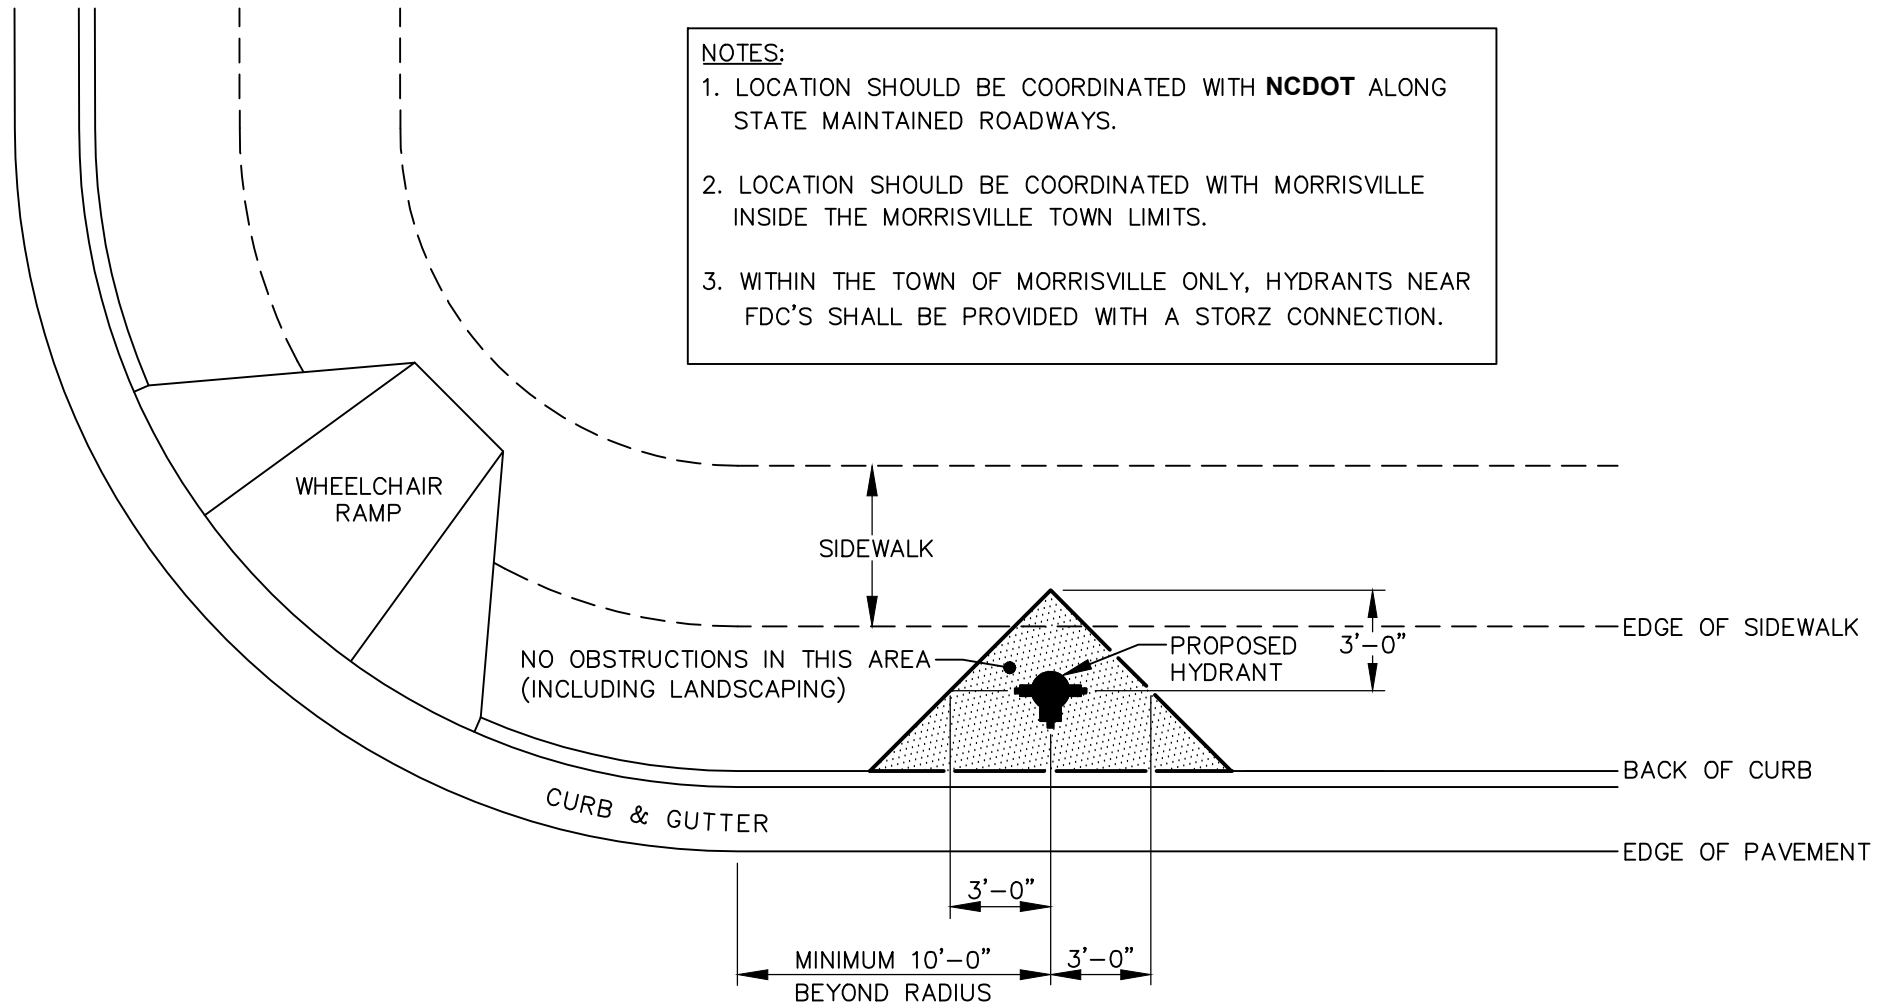

EFFECTIVE: 07/01/23

STANDARD HYDRANT LOCATION

DETAIL No.

6000.10