


PLAN VIEW



SECTION VIEW

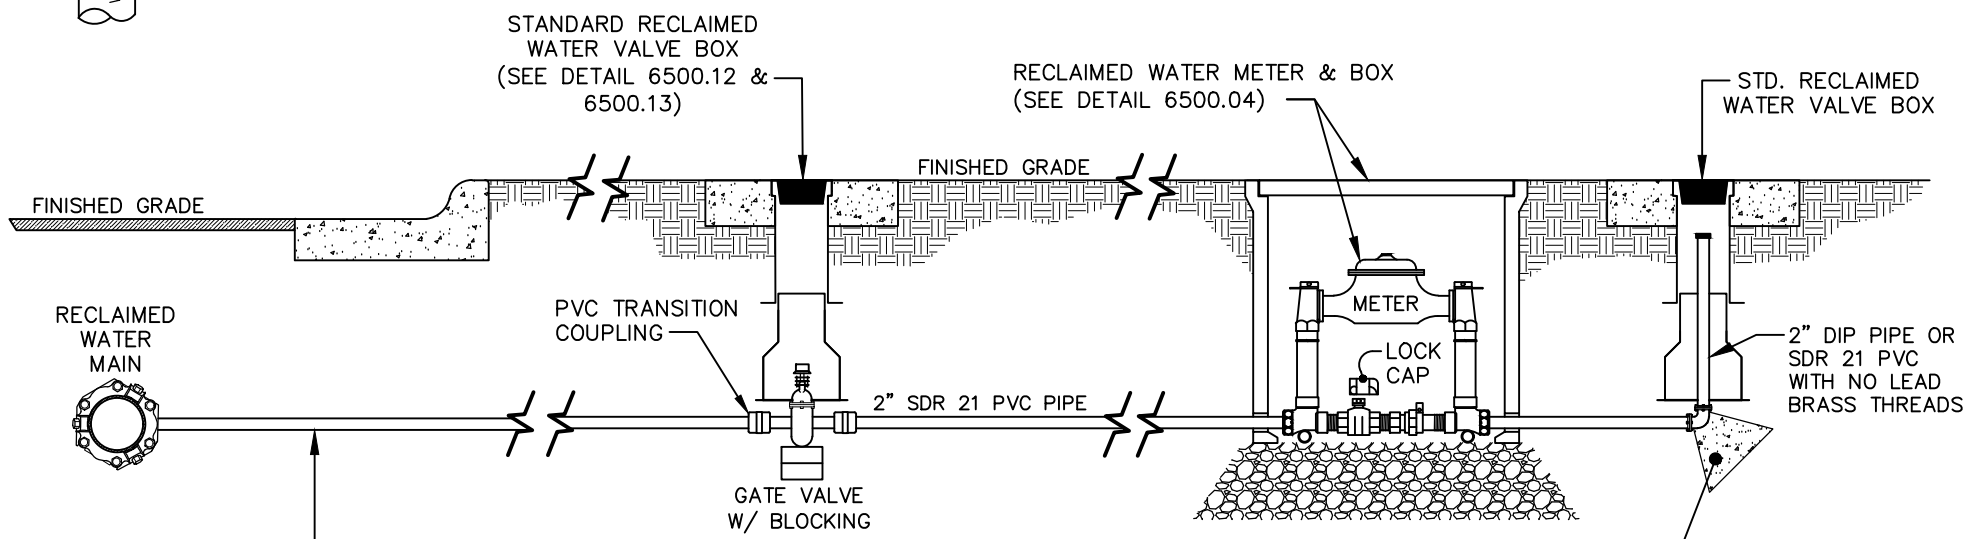

EFFECTIVE: 07/01/23

STANDARD RECLAIMED WATER BLOW-OFF ASSEMBLY, TYPE 1
(SURFACE DISCHARGE)

DETAIL No.
6500.08