

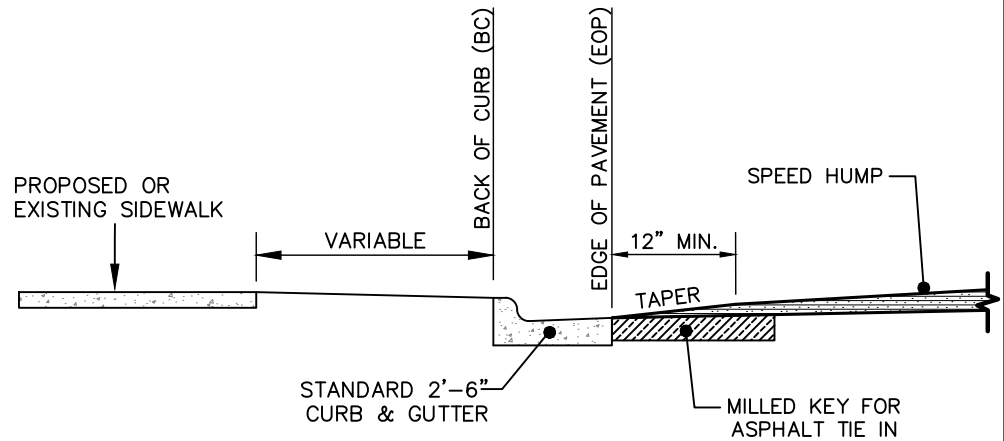


NOTE:
 FLAT-TOP SPEED HUMPS ARE FOR USE ON PUBLIC AND PRIVATE STREETS.


SPEED HUMP

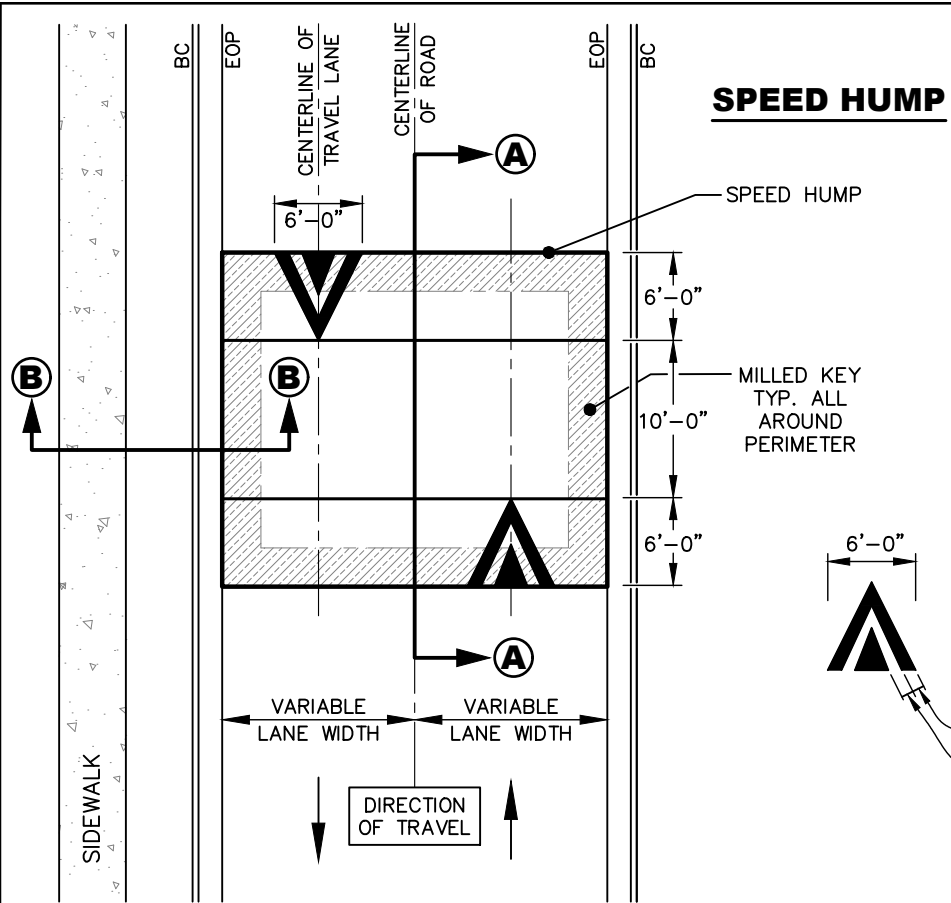

SECTION B-B

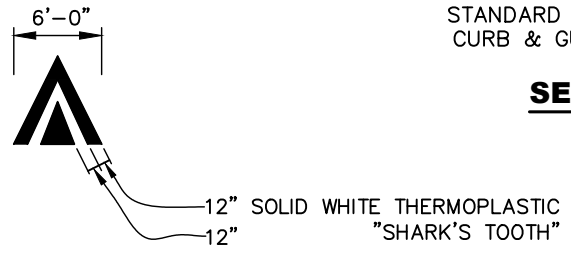

SECTION A-A

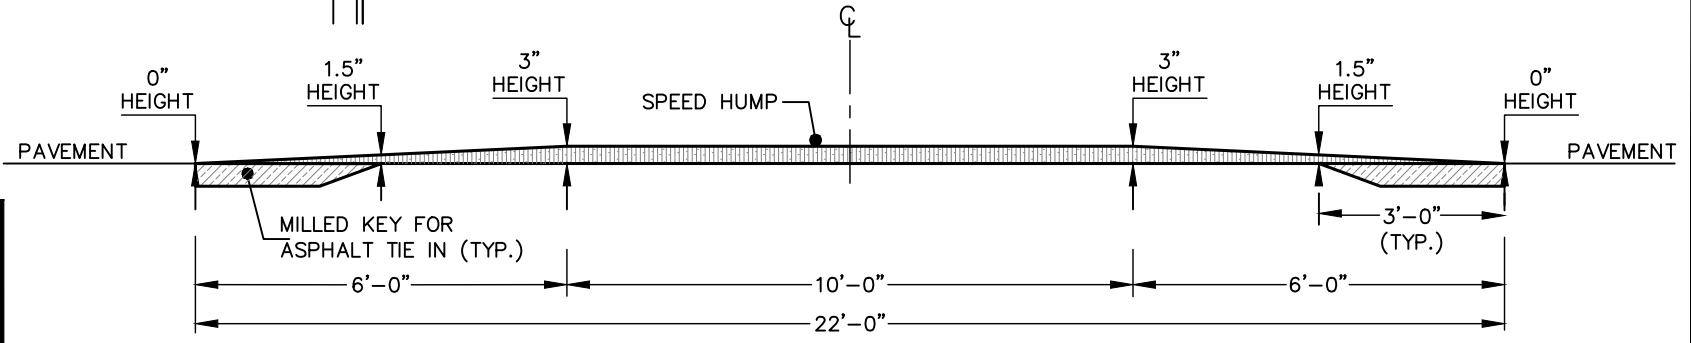

**STANDARD PAVEMENT UNDULATION
 (FLAT TOP SPEED HUMP)**

DETAIL No.
 3400.01



EFFECTIVE:07/01/24