



POST-MOUNTED (ALL 2-LANE AND MULTI-LANE 40 MPH OR LESS)

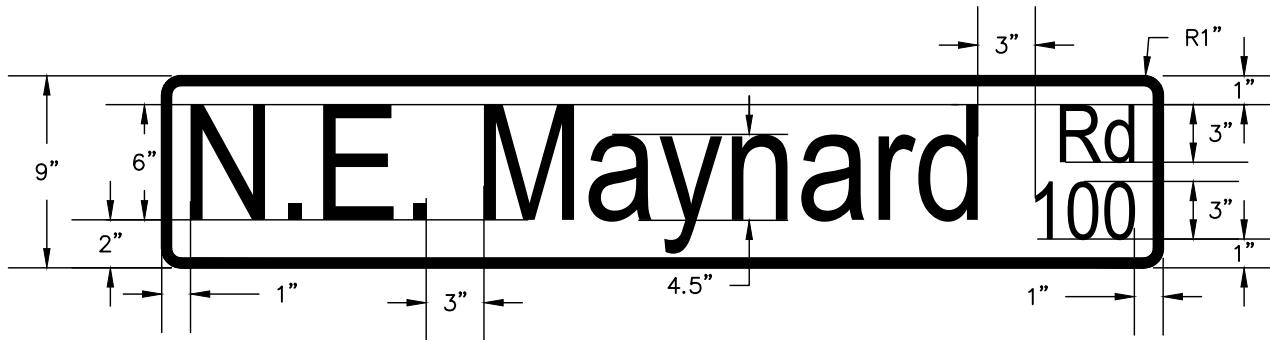


POST-MOUNTED (MULTI-LANE MORE THAN 40 MPH)

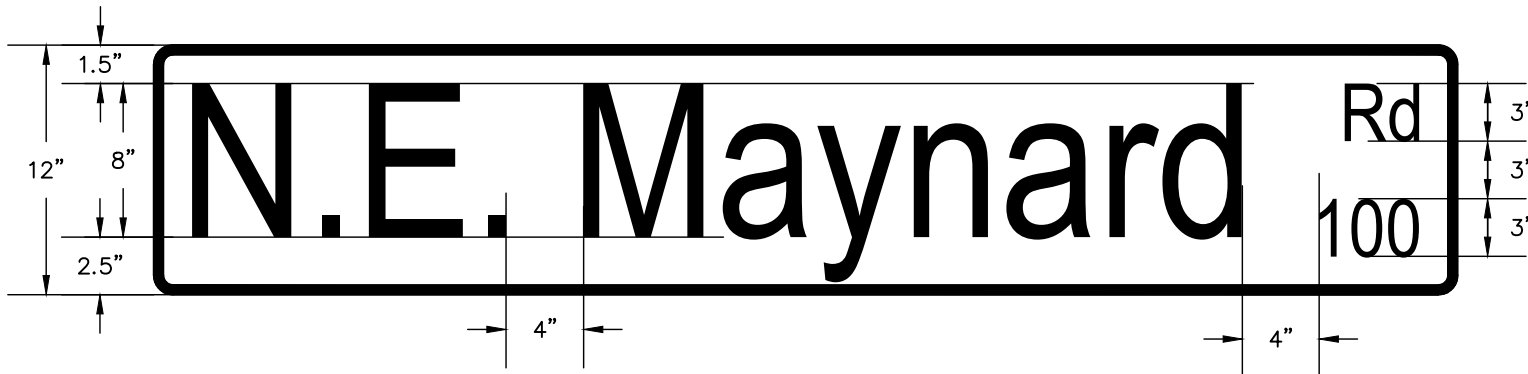

NOTES:

1. 0.125" ALUMINUM SIGN BLANK SHEETED IN HIGH-INTENSITY PRISMATIC (HIP) WHITE WITH GREEN RETROREFLECTIVE NEGATIVE
2. FONT: CLEAR-VIEW HIGHWAY OR HELVETICA
3. 0.5" THICK WHITE BORDER (9" SIGN)
4. 0.75" THICK WHITE BORDER (12" SIGN)

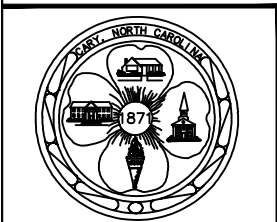

EFFECTIVE:07/01/24

STREET NAME SIGN

DETAIL No.

3600.05