


PERSPECTIVE VIEW

- MAINTENANCE:
1. INSPECT ROCK PIPE INLET PROTECTION AT LEAST WEEKLY AND AFTER EACH RAINFALL EVENT AND REPAIR IMMEDIATELY.
 2. REMOVE SEDIMENT WHEN 1/2 FULL AND
 3. RESTORE THE SEDIMENT STORAGE AREA TO ITS ORIGINAL DIMENSIONS AND REPLACE THE CONTAMINATED PART OF THE GRAVEL FACING.
 4. REPLACE ANY DISPLACED RIPRAP IMMEDIATELY.

- NOTES:
1. GRAVEL & RIPRAP FILTER BERM DETAIL IS DESIGNED TO PROTECT EXISTING PIPE INVERTS THAT DRAIN FIVE ACRES OR LESS.
 2. DIMENSIONS ARE MINIMUM ACCEPTABLE UNLESS OTHERWISE NOTED.

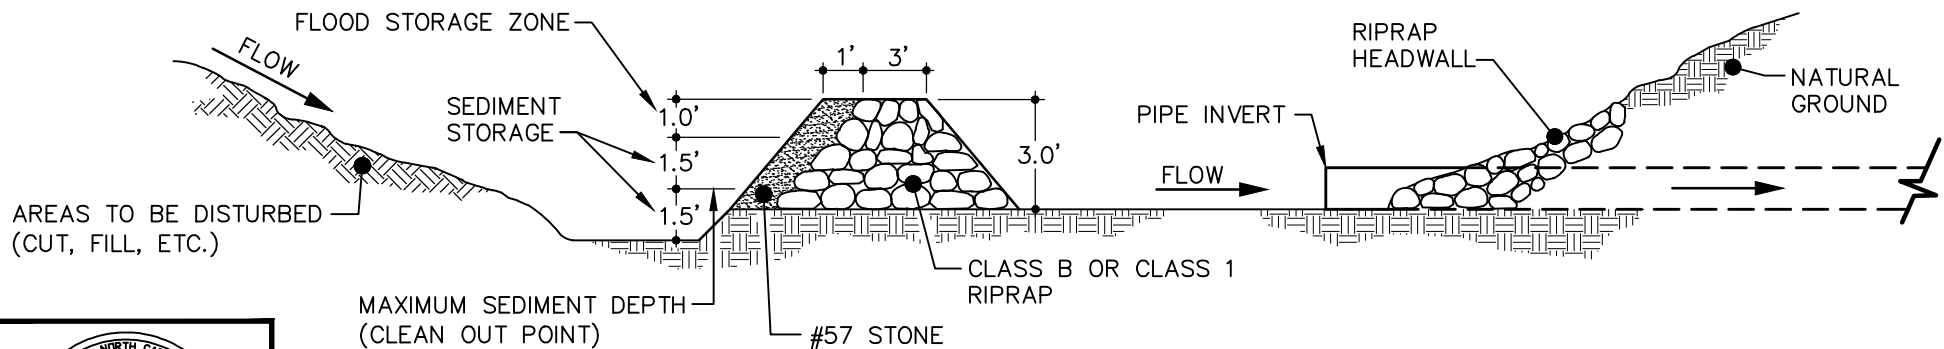

CROSS-SECTION VIEW



NTS

(EXISTING PIPE INVERTS)
GRAVEL & RIPRAP FILTER BERM

DETAIL No.
4000.04

EFFECTIVE: 07/01/24