


PERSPECTIVE VIEW

MAINTENANCE:


1. INSPECT TEMPORARY BASIN AT LEAST WEEKLY AND AFTER EACH RAINFALL. MAKE NEEDED REPAIRS IMMEDIATELY.
2. REMOVE SEDIMENT WHEN 1/2 FULL AND RESTORE THE BASIN TO ITS ORIGINAL DIMENSIONS.
3. REMOVE ALL TRASH AND OTHER DEBRIS.

NOTES:

1. AT END OF PROJECT, CATCH BASIN CAN BE RAISED AS NEEDED PLUGGING OPEN COURSE OF BLOCK WITH MORTAR.
2. RISER CAN BE BUILT AS A STANDARD CATCH BASIN/JUNCTION BOX (WITH SKIMMER ATTACHMENT) IN RECEIVING WALL AND BE UTILIZED AS SUCH WHEN PROJECT IS STABLE.

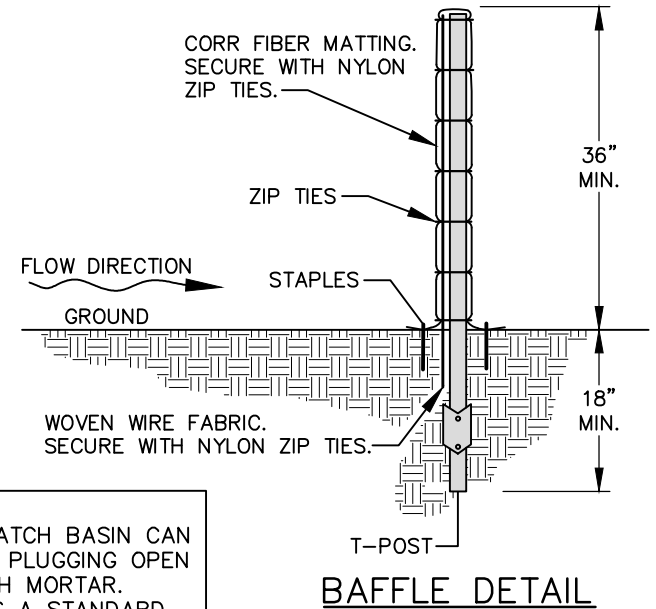

BAFFLE DETAIL

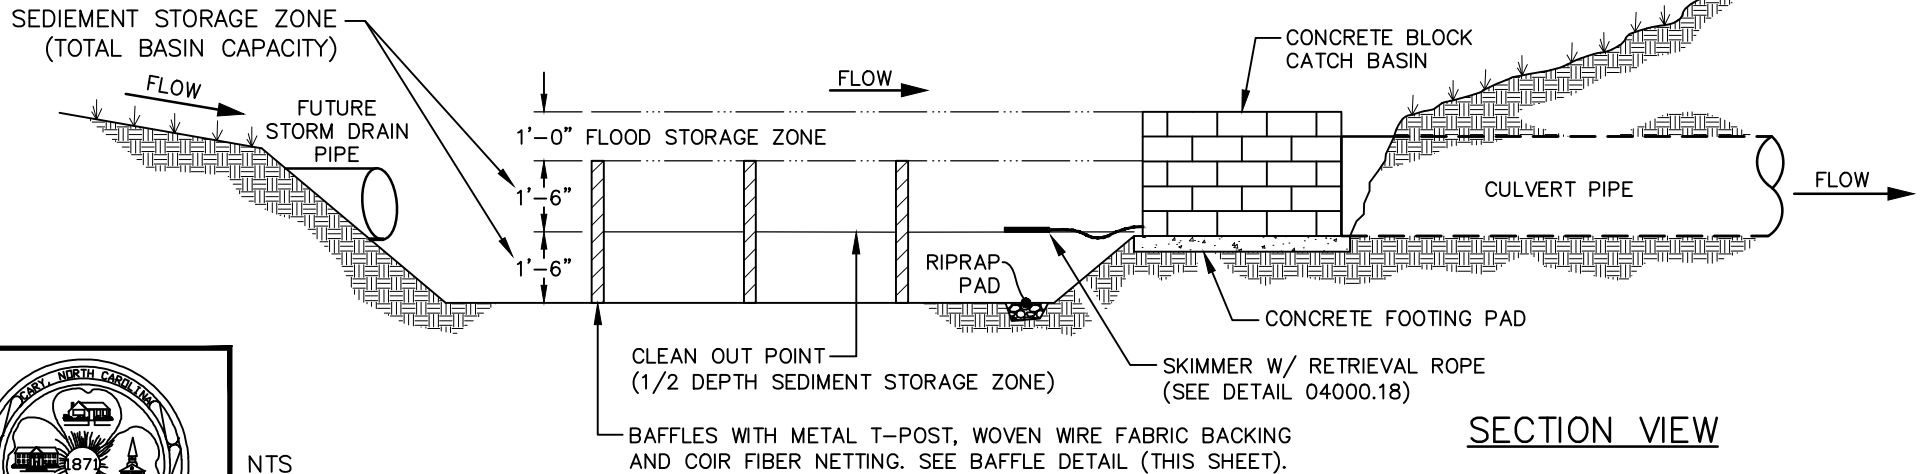

SECTION VIEW



NTS

CATCH BASIN RISER/FILTER

DETAIL No.

4000.05

EFFECTIVE: 07/01/24