



**NOTE:**  
STONE SIZE TO BE PROVIDED BY ENGINEER

**MAINTENANCE:**  
INSPECT PERIODICALLY AND AFTER MAJOR RAINFALLS TO CHECK FOR CHANNEL BLOCKAGE, EROSION OF ABUTMENTS, CHANNEL DEGRADATION, RIPRAP DISPLACEMENT, AND SLOPE FAILURE. MAKE NEEDED REPAIRS IMMEDIATELY.

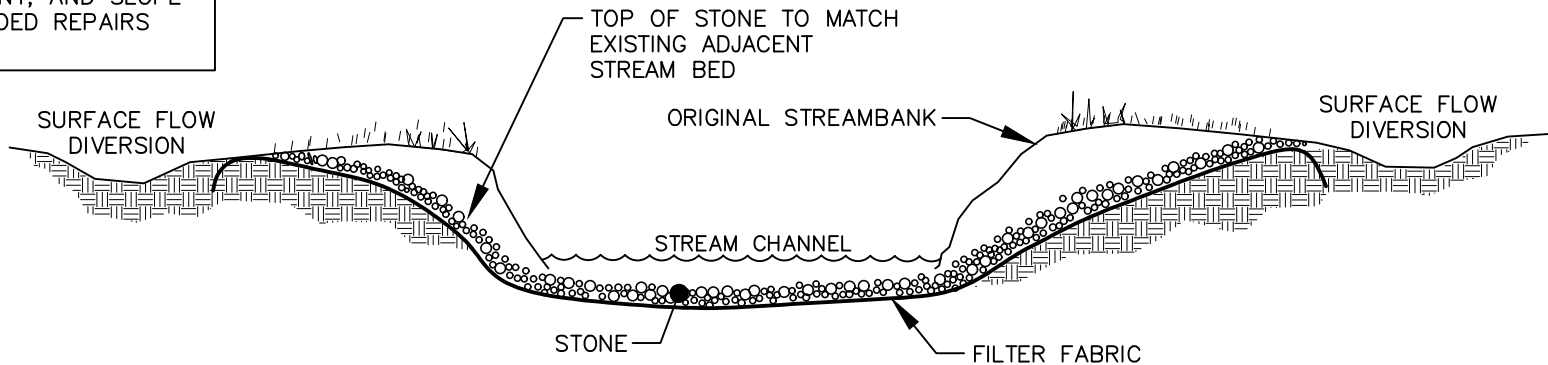

NTS

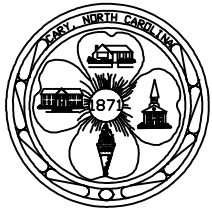

EFFECTIVE: 07/01/24

## STANDARD TEMPORARY STREAM CROSSING - FORD

DETAIL No.

4000.11  
SHEET 2 OF 3