
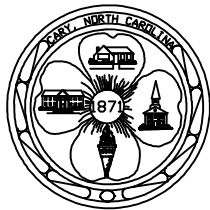


NOTES:

1. ALL SHRUBS SHALL CONFORM TO THE STANDARDS SET FORTH IN THE MOST RECENT AMERICAN STANDARDS FOR NURSERY STOCK PUBLISHED BY THE AMERICAN ASSOCIATION OF NURSERYMEN (A.A.N.)
2. SOIL ANALYSIS SHALL BE OBTAINED PRIOR TO PLANTING. SOIL SHALL BE AMENDED AS RECOMMENDED.
3. DO NOT AMEND SOIL WITHIN THE PLANTING HOLE. IF SOIL AMENDMENT IS REQUIRED, AMEND THE ENTIRE PLANTING AREA.

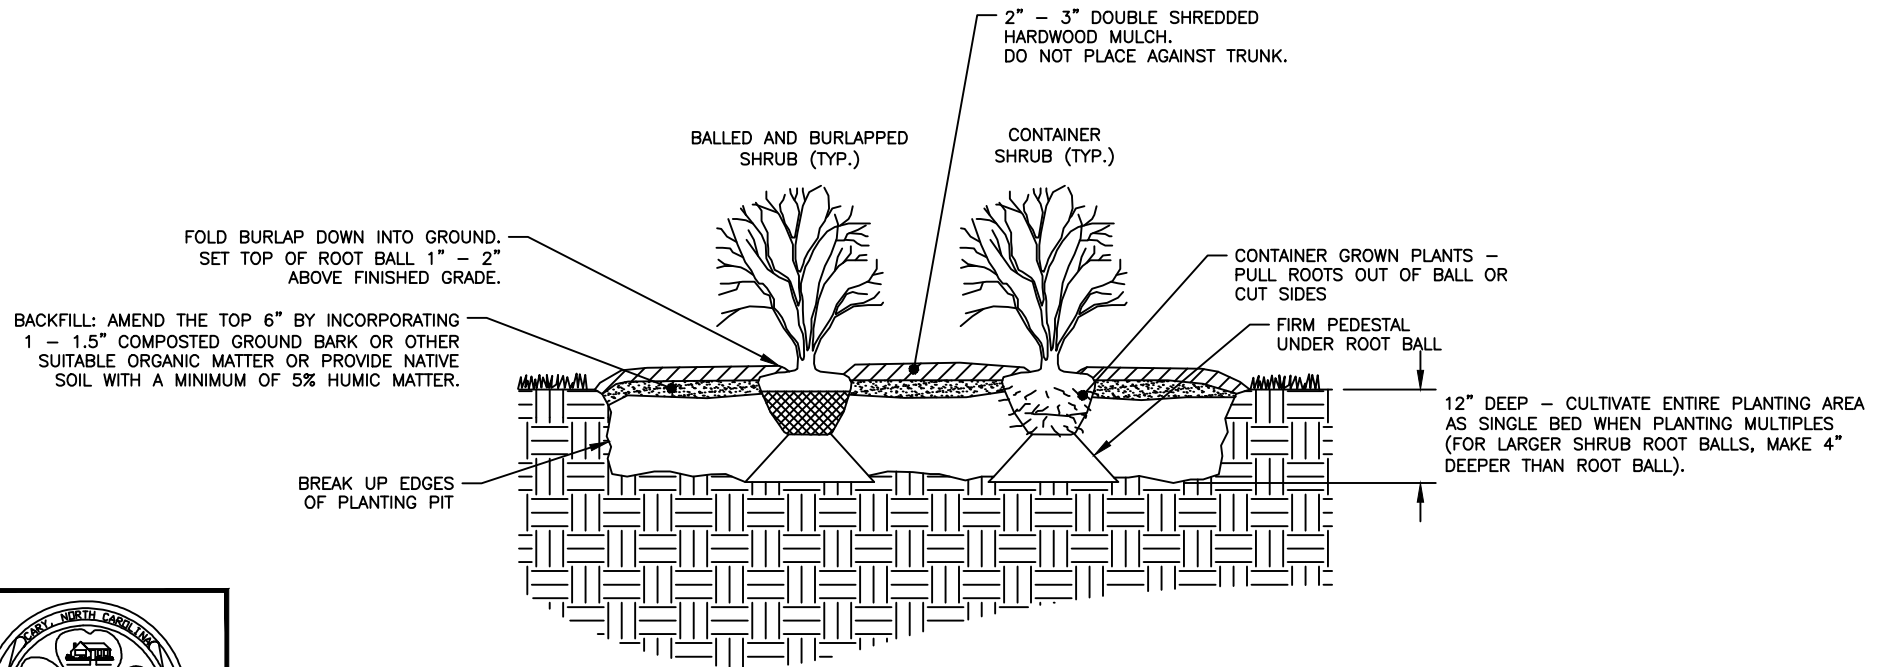

NTS

SHRUB PLANTING

DETAIL No.

5000.05

EFFECTIVE: 07/01/24