


PLAN VIEW

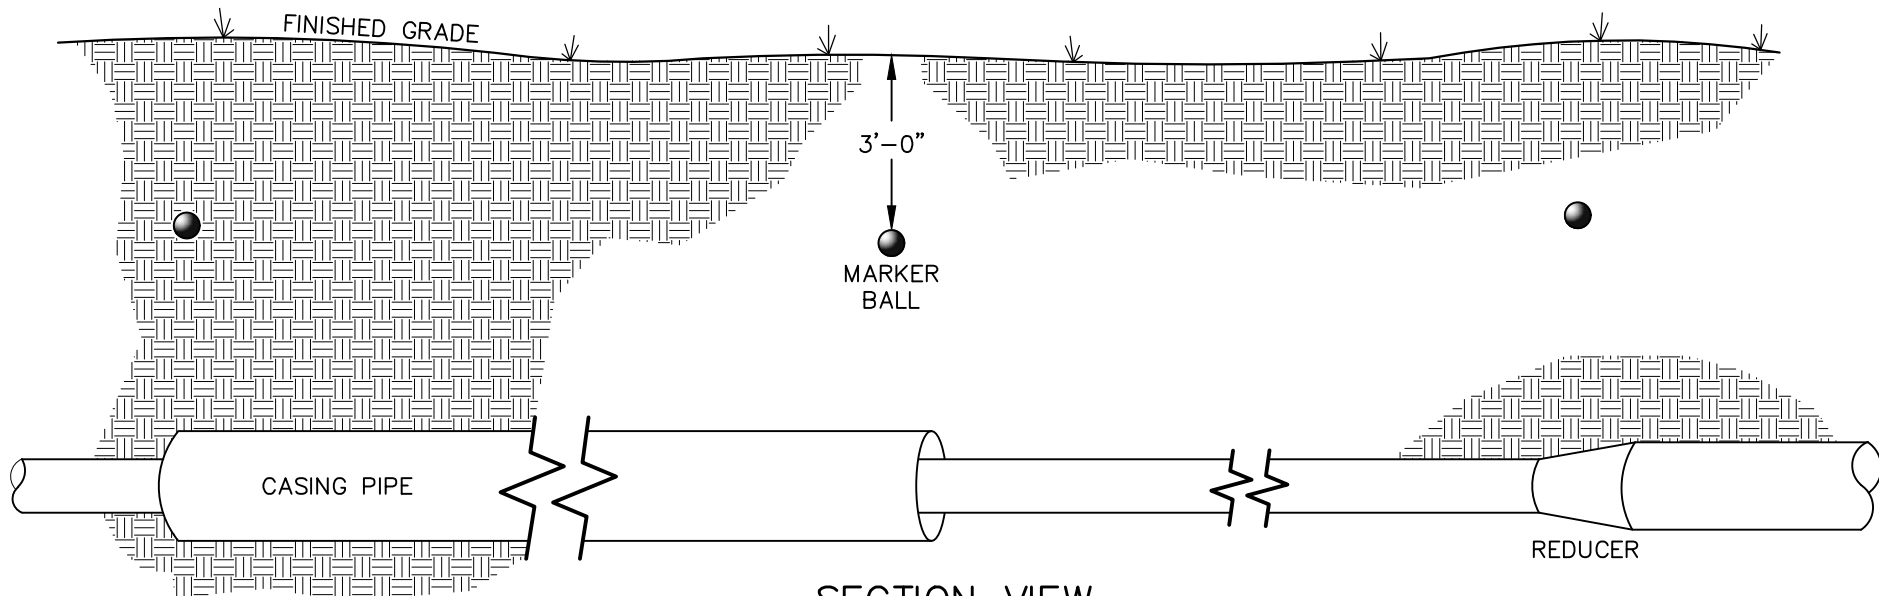


SECTION VIEW

UTILITY MARKER BALL COLOR
 BLUE – POTABLE WATER

● = NON-PROGRAMMABLE MARKER BALL

- NOTES:
1. MARKER BALLS SHALL BE LOCATED ABOVE THE PIPE, 3 FEET BELOW FINISHED GRADE.
 2. ADDITIONAL BALLS MAY BE REQUIRED AS DIRECTED BY CARY IN CONGESTED AREAS OR TO MARK AN ATYPICAL ALIGNMENT.

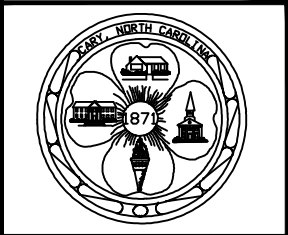

EFFECTIVE: 07/01/24

STANDARD UTILITY MARKER BALL LOCATIONS FOR WATER MAINS

DETAIL No.

6000.34