


6" THICK CONCRETE PAVING (3,000 P.S.I.) WITH 6"x6" WELDED WIRE MESH 2" FROM THE BOTTOM OF CONCRETE

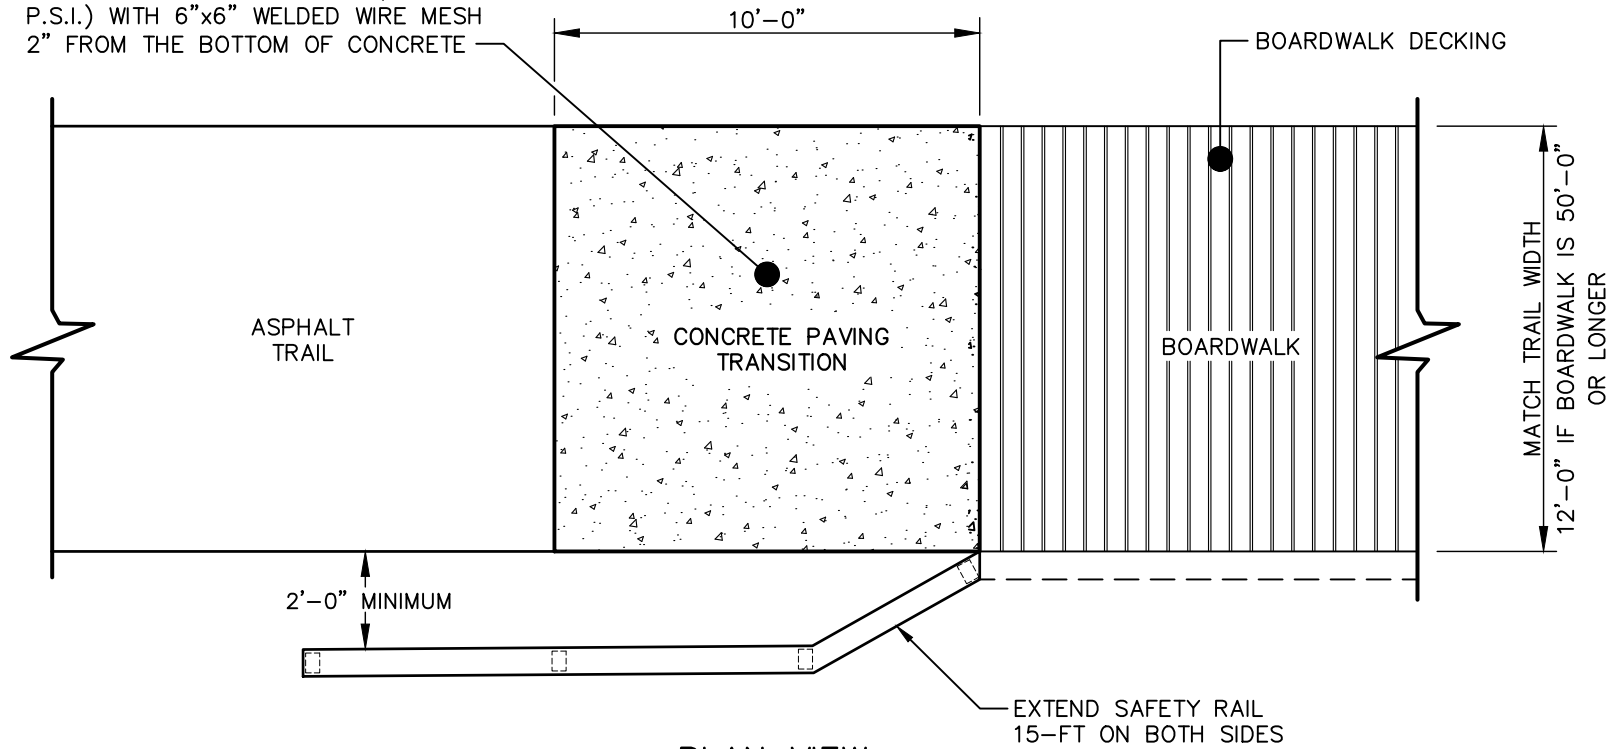

PLAN VIEW



STANDARD 5,000 LB BOARDWALK APPROACH

EFFECTIVE:07/01/24

DETAIL No.

9500.07